



- THIS DRAWING IS COPYRIGHT AND THE PROPERTY OF THE AUTHOR, AND MUST NOT BE RETAINED, COPIED OR USED WITHOUT THE AUTHORITY OF SMOKE CONTROL SYSTEMS PTY. LTD.
- DO NOT SCALE FROM DRAWING, USE PROVIDED DIMENSIONS ONLY.
- ALL DISCREPANCIES MUST BE BROUGHT TO THE ATTENTION OF AUTHOR.
- SMOKE CONTROL SYSTEMS DO NOT TAKE RESPONSIBILITY OF MEASUREMENTS PROVIDED BY OTHERS.

Rev	CHK	REASON	DATE
-	IR	FOR INFORMATION	24/01/2019

DISCLAIMER

INFORMATION GIVEN IN SMOKECONTROL.COM.AU AND PUBLICATIONS FOR
DOWNLOAD ARE GIVEN TO THE BEST OF OUR KNOWLEDGE AND IN GOOD
FAITH. SMOKE CONTROL IS NOT RESPONSIBLE IF RECIPIENTS OF TEST
REPORTS, ASSESSMENTS OR LITERATURE MISINTERPRET THE CONTENTS
AND WRONGLY USE PRODUCTS BASED ON THOSE MISINTERPRETATIONS. NO
LIABILITY IS ACCEPTED FOR ERROR OMISSIONS IN THIS WEB SITE OR OUR
DOCUMENTS. IN THE INTERESTS OF IMPROVEMENTS AND CONTINUED
DEVELOPMENT SMOKE CONTROL RESERVES THE RIGHT TO CHANGE
SPECIFICATION WITHOUT NOTICE.

**INFORMATION
COPY ONLY**



WWW.BUSHFIRECONTROL.COM.AU

ABN 92 623 863 810
26C FERNDILL STREET, (ENTRY VIA STRAITS AVE)
SOUTH GRANVILLE, NSW 2142

EMAIL: INFO@BUSHFIRECONTROL.COM.AU
FREE CALL: 1800 218 258
FAX: (02) 9681 1600

PROJECT
SCS/BFC
WARRIOR FZ FIXED, OPERABLE (SGU / DGU) TEMPLATE

CLIENT


TITLE
TYPICAL
WARRIOR FZ FIXED WINDOW

SUB SET (CATEGORY)
01 - VISIONEERING


DRAWING NUMBER
SCS/BFC - 0101

DRAWN BY IGOR REBENKO	ISSUE STATUS: INFORMATION ONLY
--------------------------	-----------------------------------

START DATE	SCALE	
---	AS SHOWN	@A2

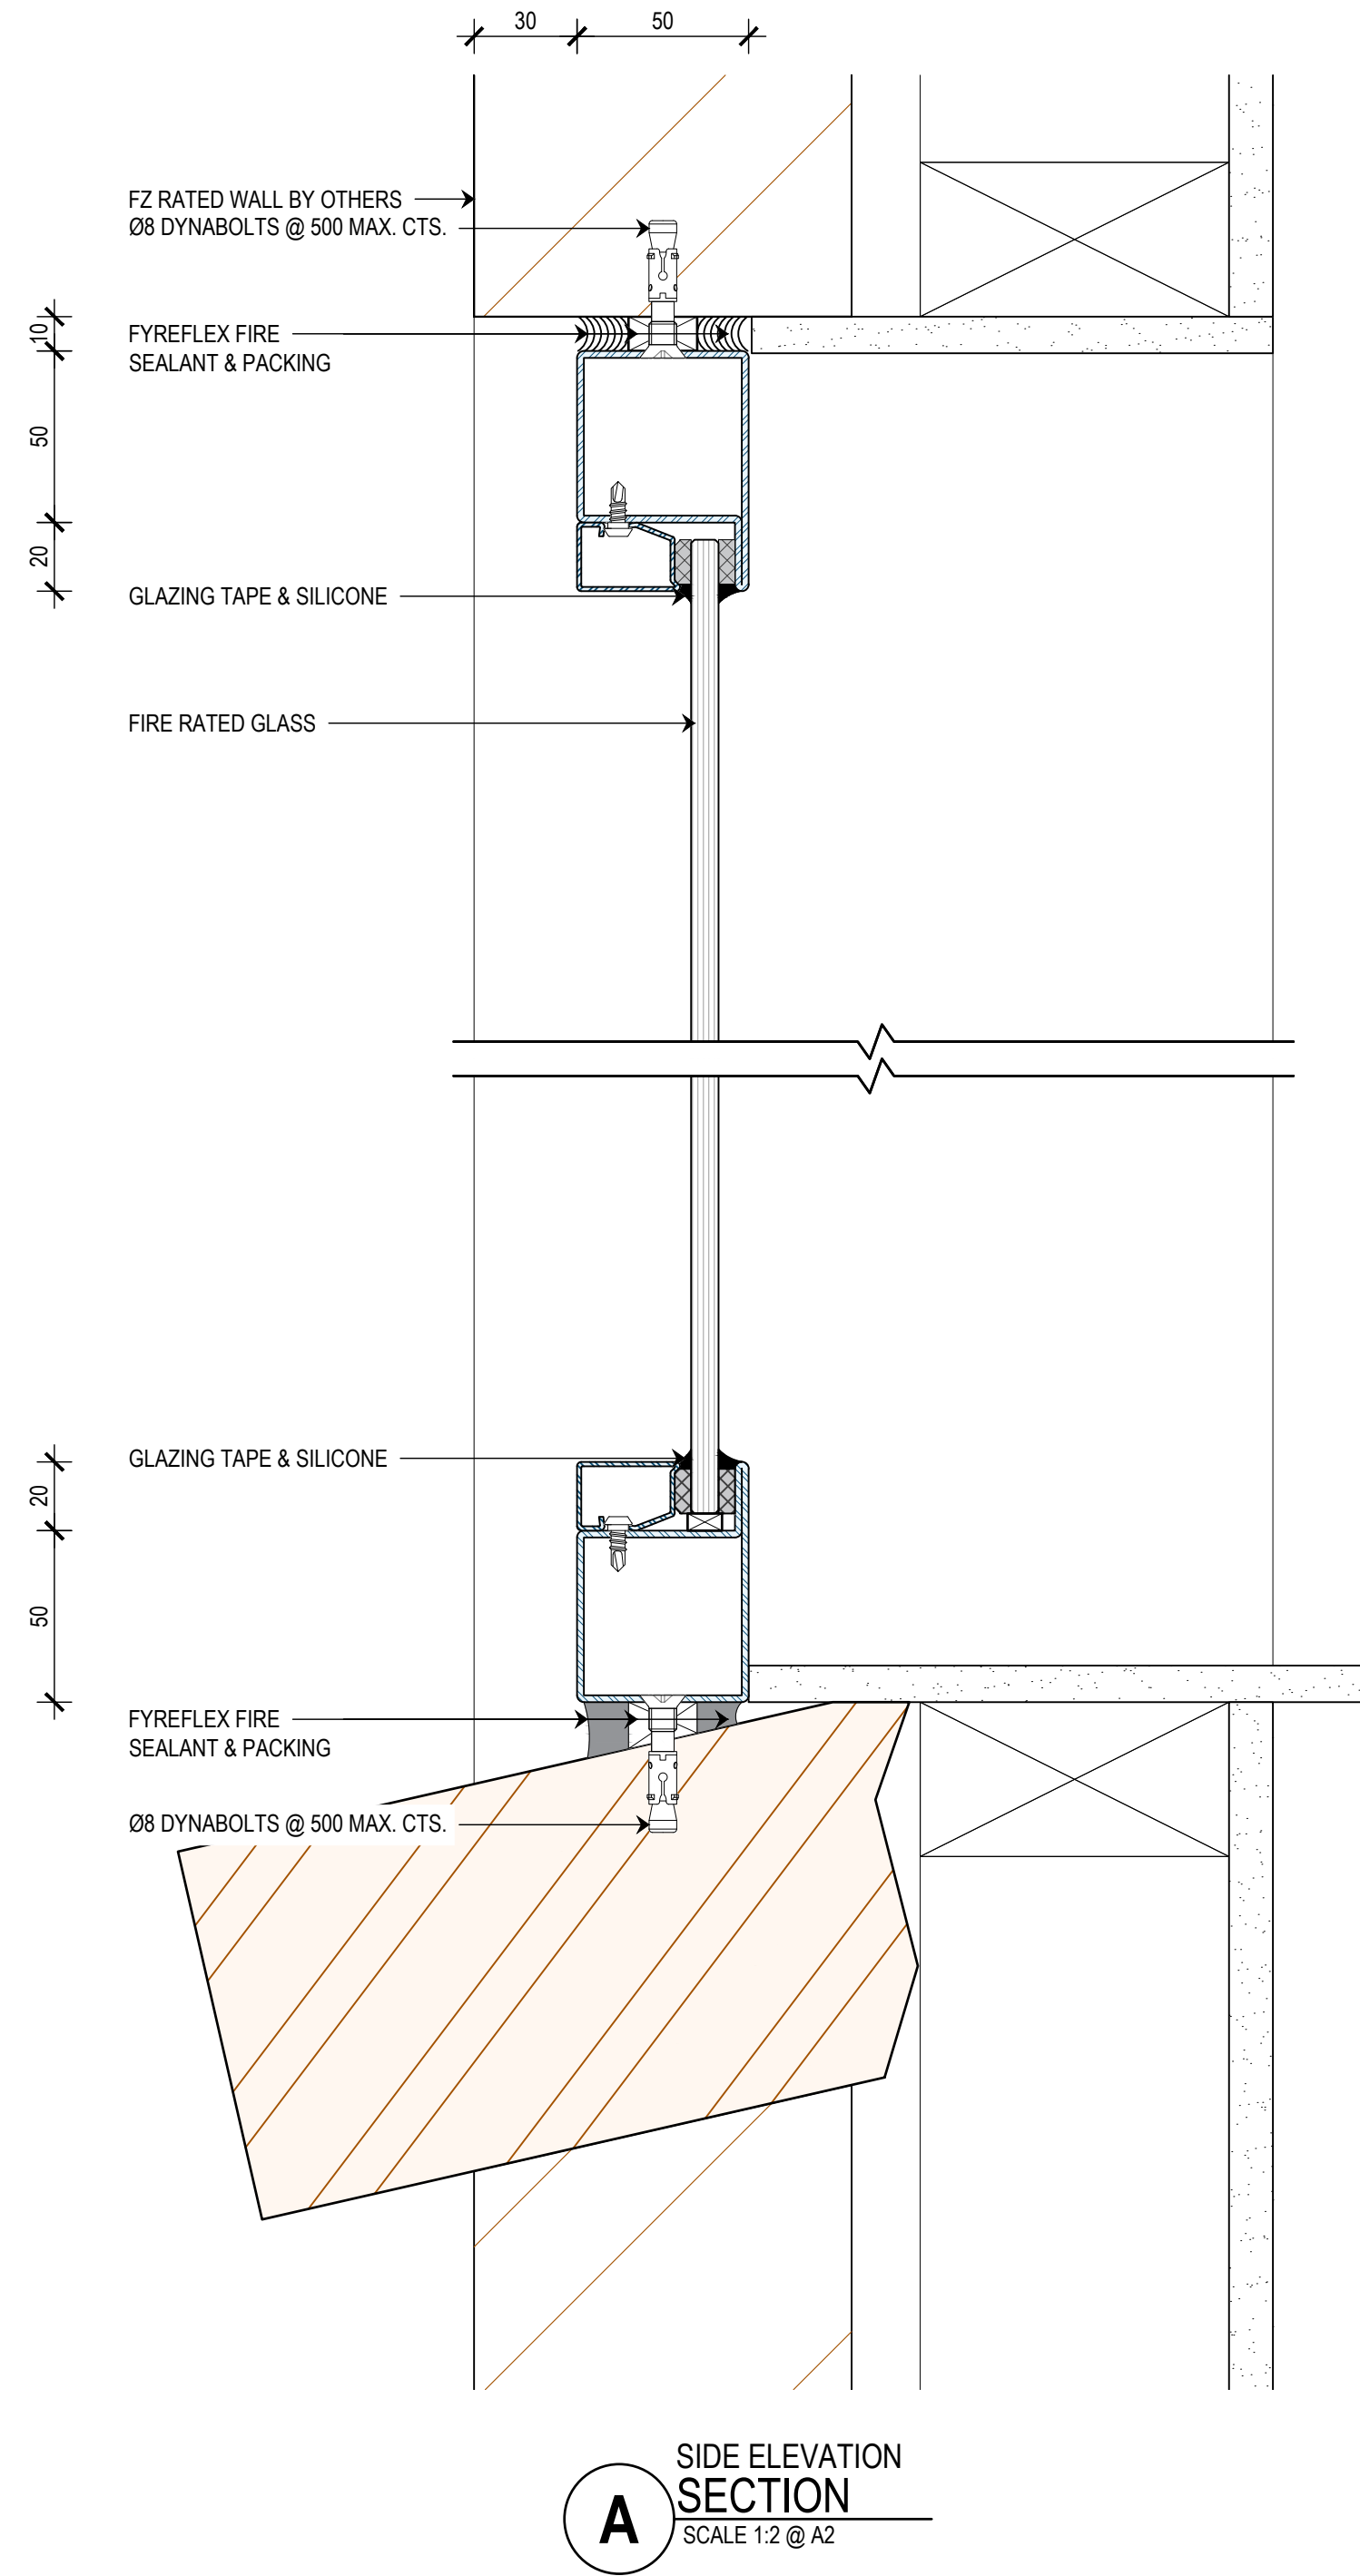

A SIDE ELEVATION
SECTION
SCALE 1:2 @ A2

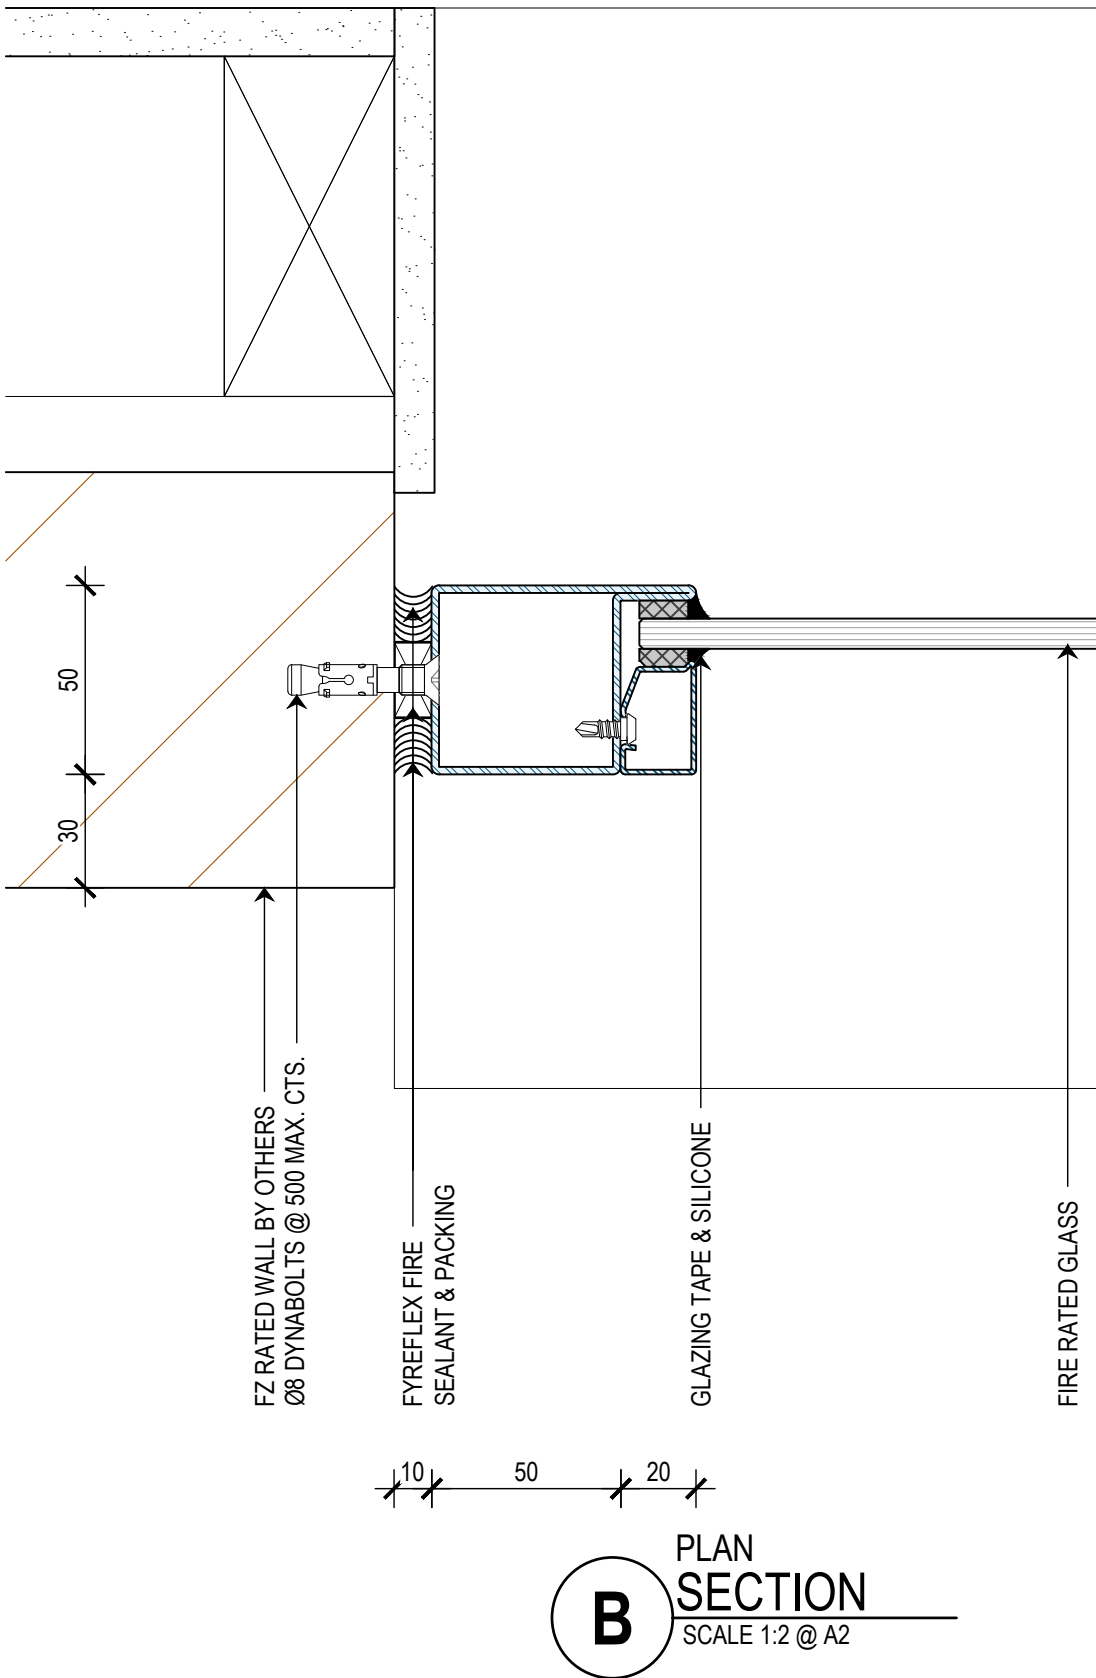

B PLAN
SECTION
SCALE 1:2 @ A2

- THIS DRAWING IS COPYRIGHT AND THE PROPERTY OF THE AUTHOR, AND MUST NOT BE RETAINED, COPIED OR USED WITHOUT THE AUTHORITY OF SMOKE CONTROL SYSTEMS PTY. LTD.
- DO NOT SCALE FROM DRAWING. USE PROVIDED DIMENSIONS ONLY.
- ALL DISCREPANCIES MUST BE BROUGHT TO THE ATTENTION OF AUTHOR.
- SMOKE CONTROL SYSTEMS DO NOT TAKE RESPONSIBILITY OF MEASUREMENTS PROVIDED BY OTHERS.

CHK	REASON	DATE
IR	FOR INFORMATION	24/01/2019

DISCLAIMER

INFORMATION GIVEN IN SMOKECONTROL.COM.AU AND PUBLICATIONS FOR DOWNLOAD ARE GIVEN TO THE BEST OF OUR KNOWLEDGE AND IN GOOD FAITH. SMOKE CONTROL IS NOT RESPONSIBLE IF RECIPIENTS OF TEST REPORTS, ASSESSMENTS OR LITERATURE MISINTERPRET THE CONTENTS AND WRONGLY USE PRODUCTS BASED ON THOSE MISINTERPRETATIONS. NO LIABILITY IS ACCEPTED FOR ERROR OMISSIONS IN THIS WEB SITE OR OUR DOCUMENTS. IN THE INTERESTS OF IMPROVEMENTS AND CONTINUED DEVELOPMENT SMOKE CONTROL RESERVES THE RIGHT TO CHANGE SPECIFICATION WITHOUT NOTICE.

INFORMATION COPY ONLY



WWW.BUSHFIRECONTROL.COM.AU
ABN 92 623 863 810
26C FERNEDELL STREET, (ENTRY VIA STRAITS AVE)
SOUTH GRANVILLE, NSW 2142
EMAIL: INFO@BUSHFIRECONTROL.COM.AU
FREE CALL: 1800 218 258
FAX: (02) 9681 1600

PROJECT
SCS/BFC
WARRIOR FZ FIXED, OPERABLE (SGU / DGU) TEMPLATE

CLIENT

TITLE
BRICK VENEER DETAILS

SUB SET (CATEGORY)
02 - DETAILS

DRAWING NUMBER
SCS/BFC - 0102

DRAWN BY
IGOR REBENKO

ISSUE STATUS:
INFORMATION ONLY

START DATE

SCALE
AS SHOWN @A2



Rev	CHK	REASON	DATE
-	IR	FOR INFORMATION	24/01/2019

DISCLAIMER

INFORMATION GIVEN IN SMOKECONTROL.COM.AU AND PUBLICATIONS FOR
 DOWNLOAD ARE GIVEN TO THE BEST OF OUR KNOWLEDGE AND IN GOOD
 FAITH. SMOKE CONTROL IS NOT RESPONSIBLE IF RECIPIENTS OF TEST
 REPORTS, ASSESSMENTS OR LITERATURE MISINTERPRET THE CONTENTS
 AND WRONGLY USE PRODUCTS BASED ON THOSE MISINTERPRETATIONS. NO
 LIABILITY IS ACCEPTED FOR ERROR OMISSIONS IN THIS WEB SITE OR OUR
 DOCUMENTS. IN THE INTERESTS OF IMPROVEMENTS AND CONTINUED
 DEVELOPMENT SMOKE CONTROL RESERVES THE RIGHT TO CHANGE
 SPECIFICATION WITHOUT NOTICE.

**INFORMATION
COPY ONLY**



WWW.BUSHFIRECONTROL.COM.AU

ABN 92 623 863 810
26C FERDELL STREET, (ENTRY VIA STRAITS AVE)
SOUTH GRANVILLE, NSW 2142

EMAIL: INFO@BUSHFIRECONTROL.COM.AU
FREE CALL: 1800 218 258
FAX: (02) 9681 1600

PROJECT SCS/BFC WARRIOR FZ FIXED, OPERABLE (SGU / DGU) TEMPLATE

CLIENT

TITLE
CAVITY BRICK DETAILS


SUB SET (CATEGORY)

02 - DETAILS


SCS/BFC - 0103

DRAWN BY IGOR REBENKO	ISSUE STATUS: INFORMATION ONLY
--------------------------	-----------------------------------

START DATE ---	SCALE AS SHOWN @A2
-------------------	-----------------------

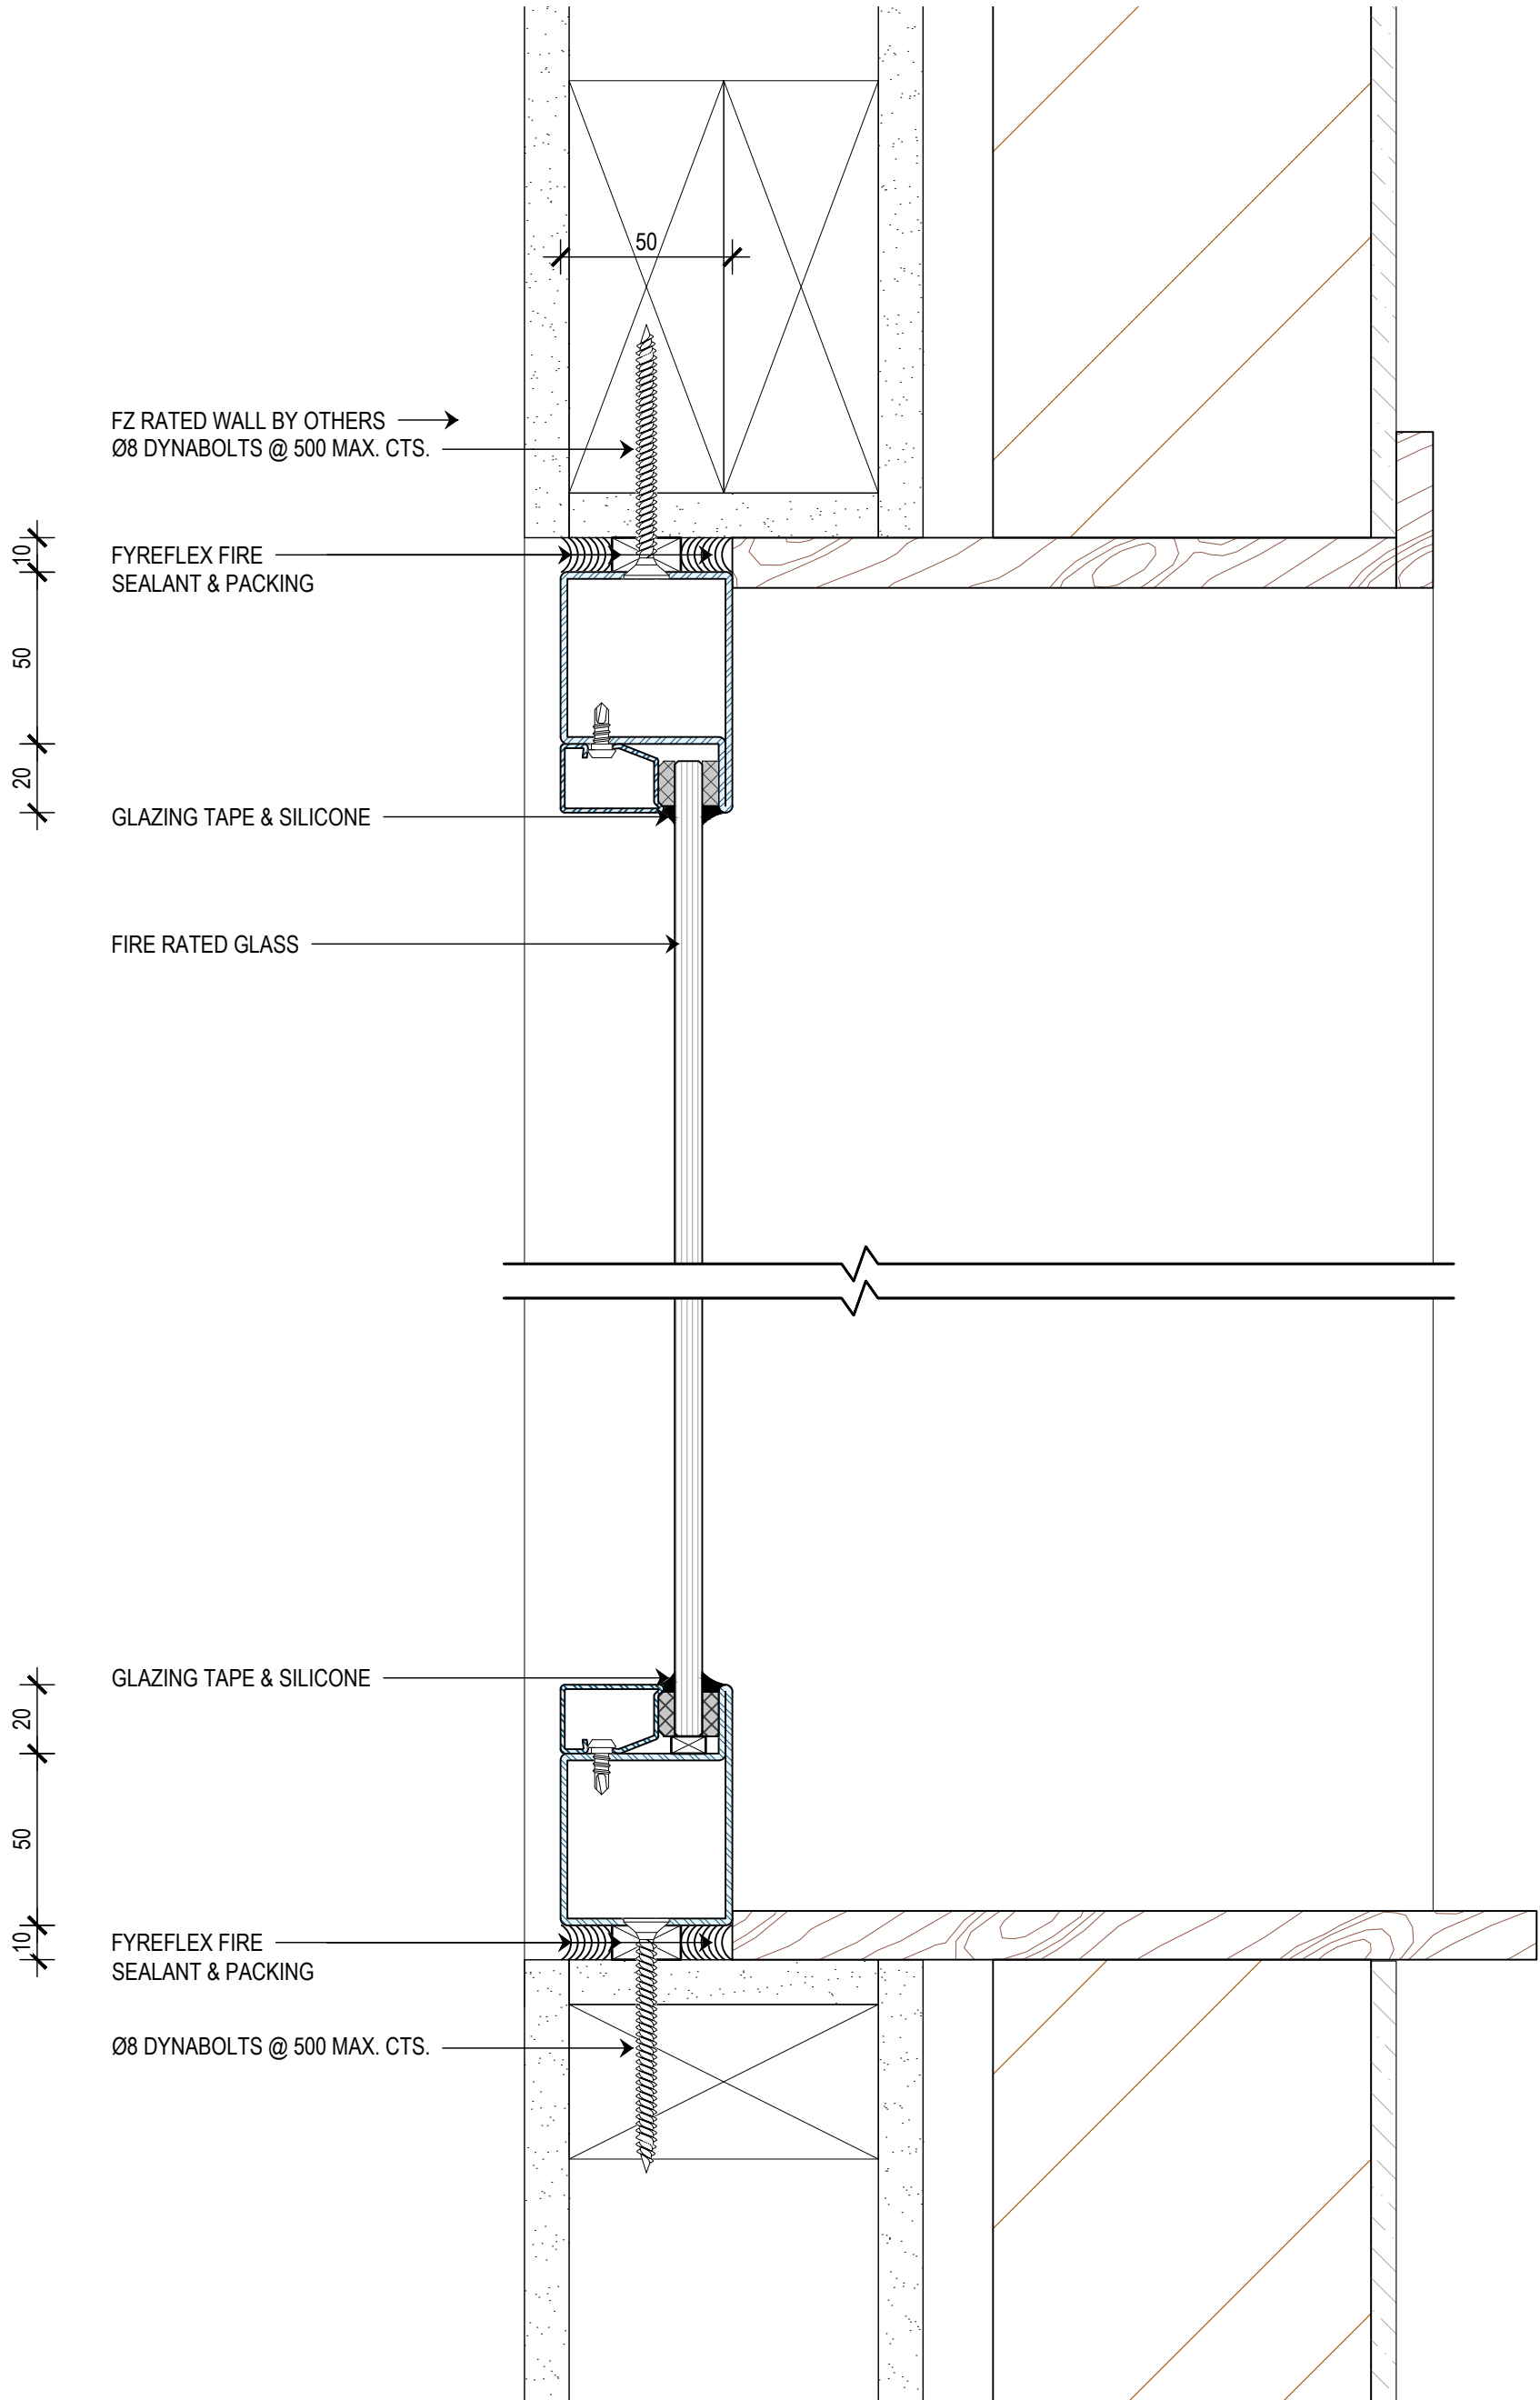

A SIDE ELEVATION
SECTION
SCALE 1:2 @ A2

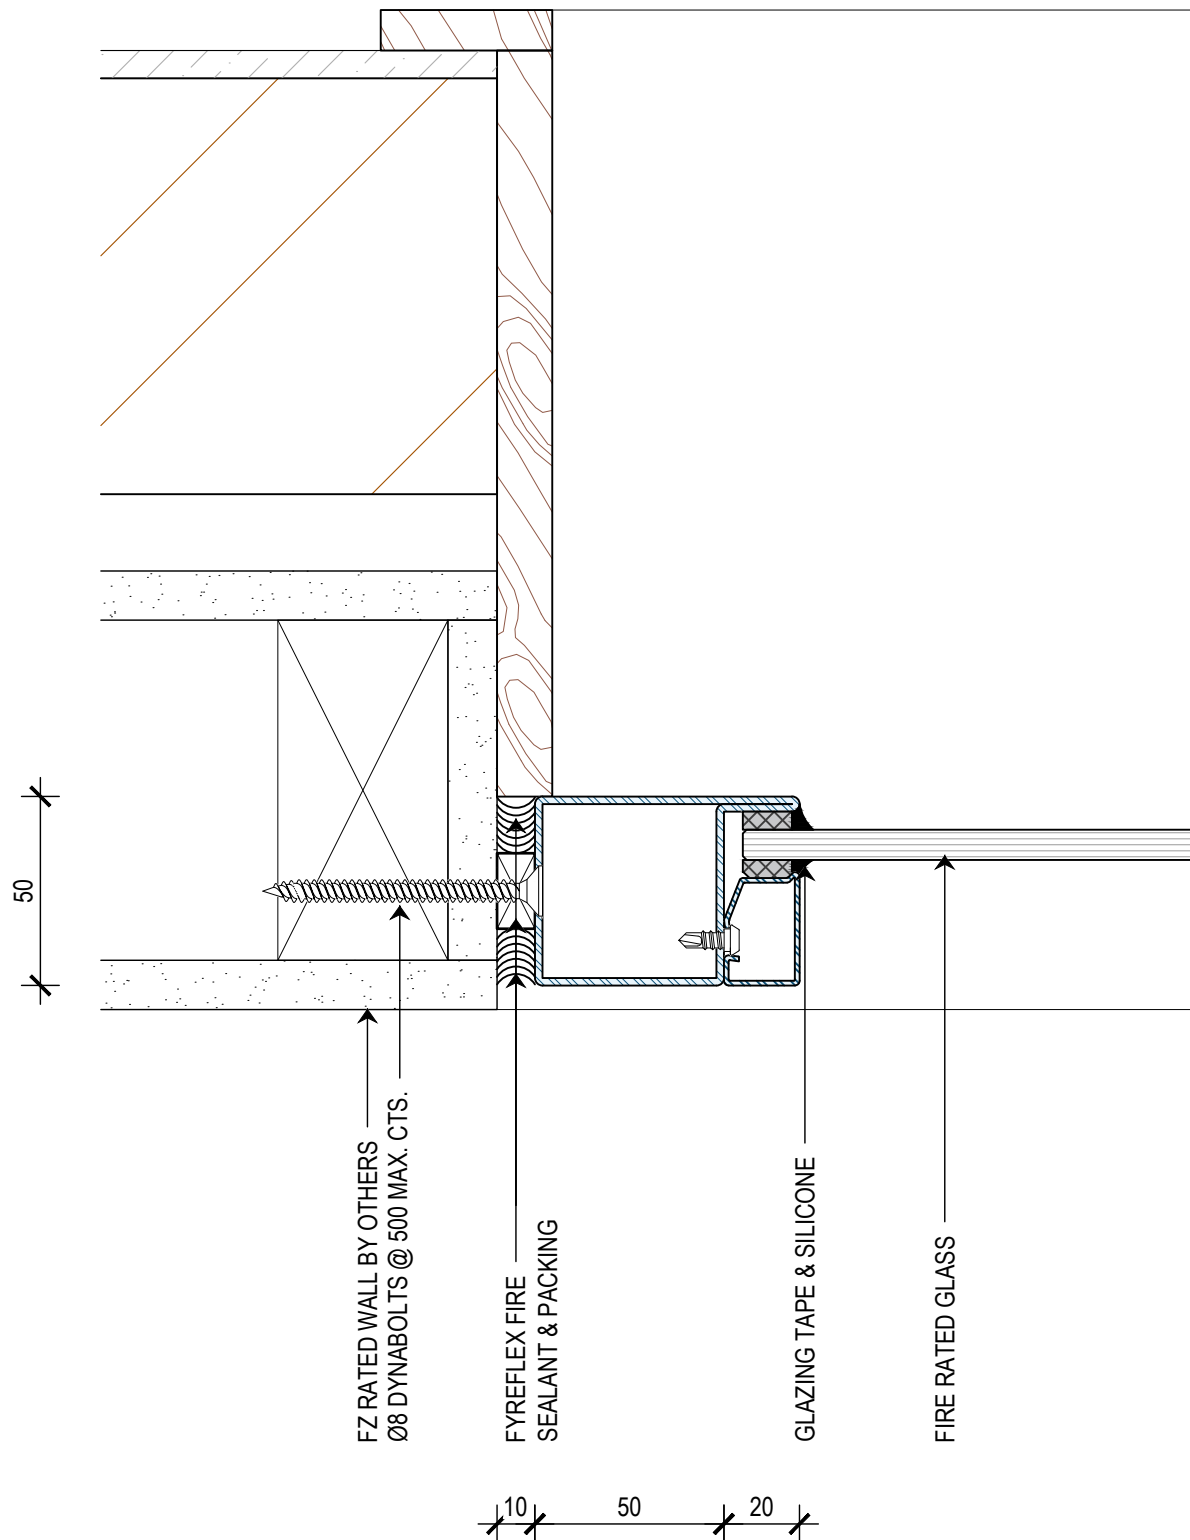

B PLAN
SECTION
SCALE 1:2 @ A2

- THIS DRAWING IS COPYRIGHT AND THE PROPERTY OF THE AUTHOR, AND MUST NOT BE RETAINED, COPIED OR USED WITHOUT THE AUTHORITY OF SMOKE CONTROL SYSTEMS PTY. LTD.
- DO NOT SCALE FROM DRAWING, USE PROVIDED DIMENSIONS ONLY.
- ALL DISCREPANCIES MUST BE BROUGHT TO THE ATTENTION OF AUTHOR.
- SMOKE CONTROL SYSTEMS DO NOT TAKE RESPONSIBILITY OF MEASUREMENTS PROVIDED BY OTHERS.

CHK	REASON	DATE
IR	FOR INFORMATION	24/01/2019

DISCLAIMER

INFORMATION GIVEN IN SMOKECONTROL.COM.AU AND PUBLICATIONS FOR DOWNLOAD ARE GIVEN TO THE BEST OF OUR KNOWLEDGE AND IN GOOD FAITH. SMOKE CONTROL IS NOT RESPONSIBLE IF RECIPIENTS OF TEST REPORTS, ASSESSMENTS OR LITERATURE MISINTERPRET THE CONTENTS AND WRONGLY USE PRODUCTS BASED ON THOSE MISINTERPRETATIONS. NO LIABILITY IS ACCEPTED FOR ERROR OMISSIONS IN THIS WEB SITE OR OUR DOCUMENTS. IN THE INTERESTS OF IMPROVEMENTS AND CONTINUED DEVELOPMENT SMOKE CONTROL RESERVES THE RIGHT TO CHANGE SPECIFICATION WITHOUT NOTICE.

INFORMATION COPY ONLY



WWW.BUSHFIRECONTROL.COM.AU
ABN 92 623 863 810
26C FERNDILL STREET, (ENTRY VIA STRAITS AVE)
SOUTH GRANVILLE, NSW 2142
EMAIL: INFO@BUSHFIRECONTROL.COM.AU
FREE CALL: 1800 218 258
FAX: (02) 9681 1600

PROJECT
SCS/BFC
WARRIOR FZ FIXED, OPERABLE (SGU / DGU) TEMPLATE

CLIENT

TITLE
REVERSE BRICK VENEER DETAILS

SUB SET (CATEGORY)
02 - DETAILS


DRAWING NUMBER
SCS/BFC - 0104

DRAWN BY
IGOR REBENKO


ISSUE STATUS:
INFORMATION ONLY

START DATE

SCALE
AS SHOWN @A2

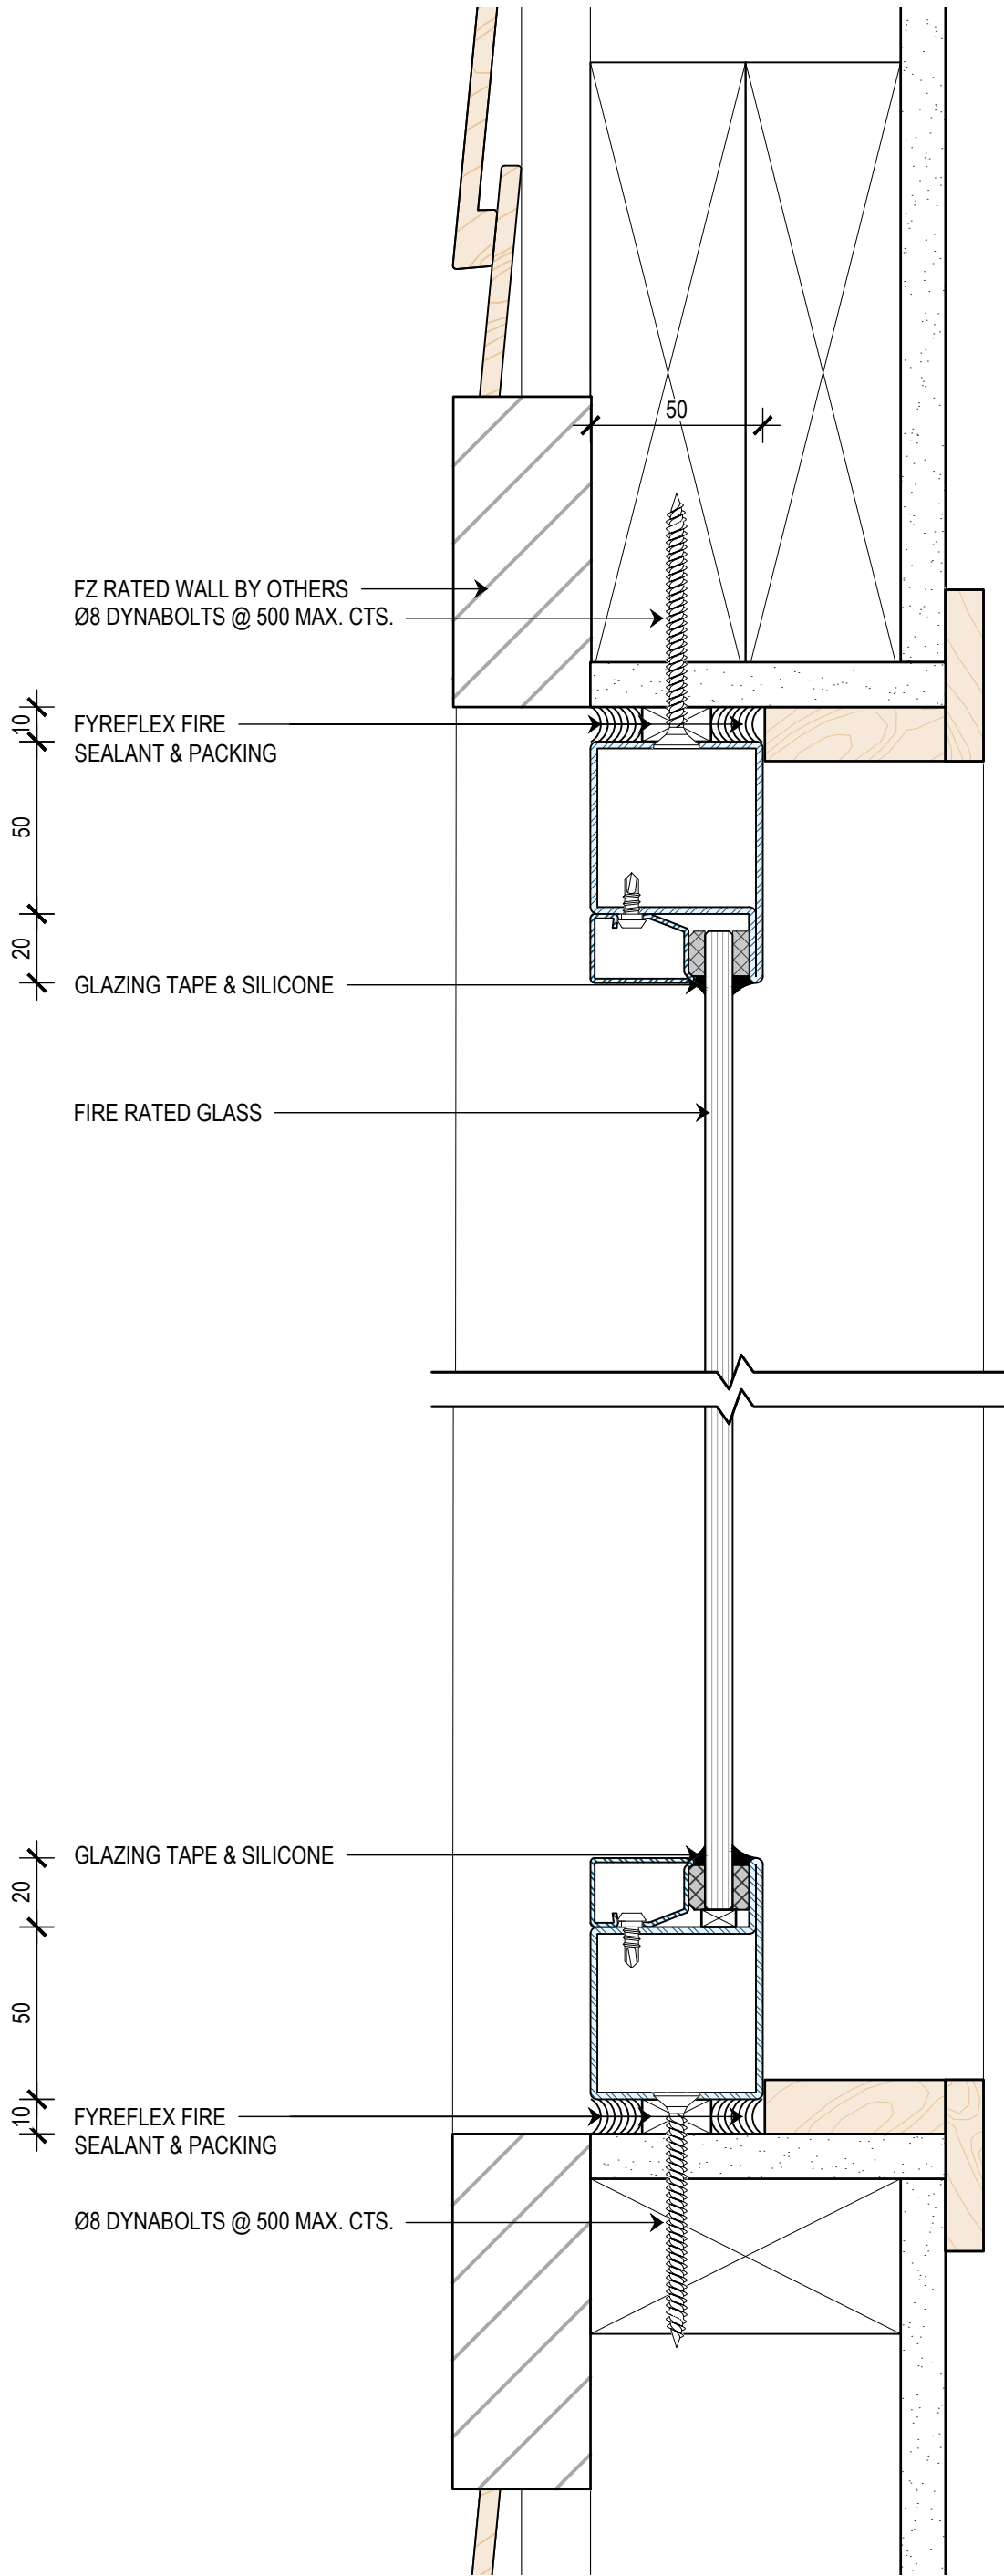

A SIDE ELEVATION
SECTION
SCALE 1:2 @ A2

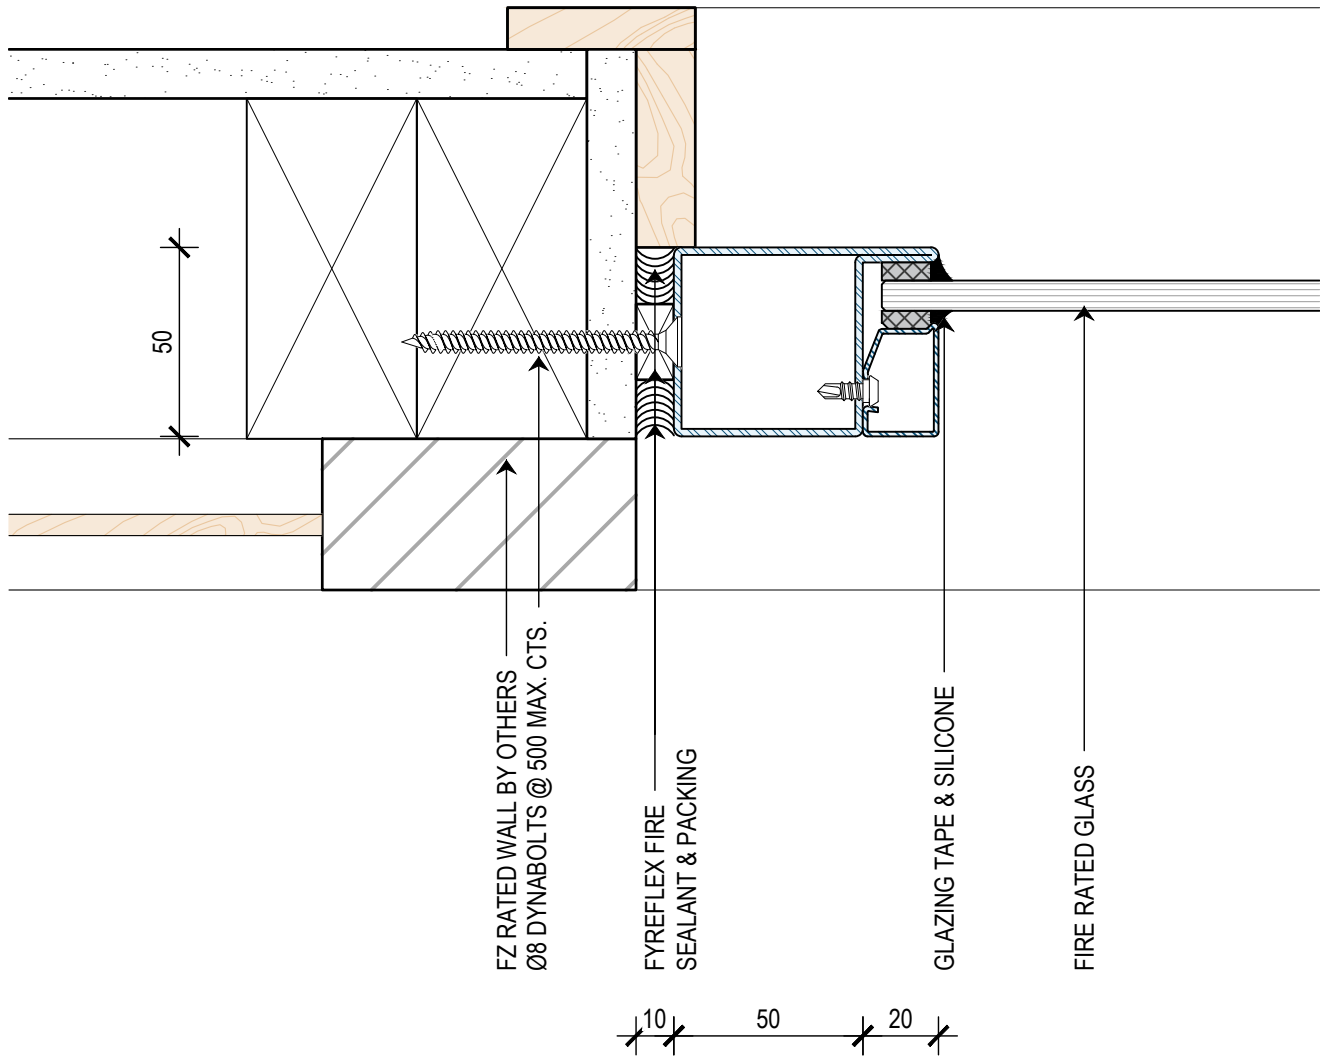

B PLAN
SECTION
SCALE 1:2 @ A2

- THIS DRAWING IS COPYRIGHT AND THE PROPERTY OF THE AUTHOR, AND MUST NOT BE RETAINED, COPIED OR USED WITHOUT THE AUTHORITY OF SMOKE CONTROL SYSTEMS PTY. LTD.
- DO NOT SCALE FROM DRAWING, USE PROVIDED DIMENSIONS ONLY.
- ALL DISCREPANCIES MUST BE BROUGHT TO THE ATTENTION OF AUTHOR.
- SMOKE CONTROL SYSTEMS DO NOT TAKE RESPONSIBILITY OF MEASUREMENTS PROVIDED BY OTHERS.

CHK	REASON	DATE
IR	FOR INFORMATION	24/01/2019

DISCLAIMER

INFORMATION GIVEN IN SMOKECONTROL.COM.AU AND PUBLICATIONS FOR DOWNLOAD ARE GIVEN TO THE BEST OF OUR KNOWLEDGE AND IN GOOD FAITH. SMOKE CONTROL IS NOT RESPONSIBLE IF RECIPIENTS OF TEST REPORTS, ASSESSMENTS OR LITERATURE MISINTERPRET THE CONTENTS AND WRONGLY USE PRODUCTS BASED ON THOSE MISINTERPRETATIONS. NO LIABILITY IS ACCEPTED FOR ERROR OMISSIONS IN THIS WEB SITE OR OUR DOCUMENTS. IN THE INTERESTS OF IMPROVEMENTS AND CONTINUED DEVELOPMENT SMOKE CONTROL RESERVES THE RIGHT TO CHANGE SPECIFICATION WITHOUT NOTICE.

INFORMATION COPY ONLY



WWW.BUSHFIRECONTROL.COM.AU
ABN 92 623 863 810
26C FERNDILL STREET, (ENTRY VIA STRAITS AVE)
SOUTH GRANVILLE, NSW 2142
EMAIL: INFO@BUSHFIRECONTROL.COM.AU
FREE CALL: 1800 218 258
FAX: (02) 9681 1600

PROJECT
SCS/BFC
WARRIOR FZ FIXED, OPERABLE (SGU / DGU) TEMPLATE

CLIENT

TITLE
FZ CLADDING DETAILS

SUB SET (CATEGORY)
02 - DETAILS


DRAWING NUMBER
SCS/BFC - 0105

DRAWN BY
IGOR REBENKO


ISSUE STATUS:
INFORMATION ONLY

START DATE


SCALE
AS SHOWN @A2

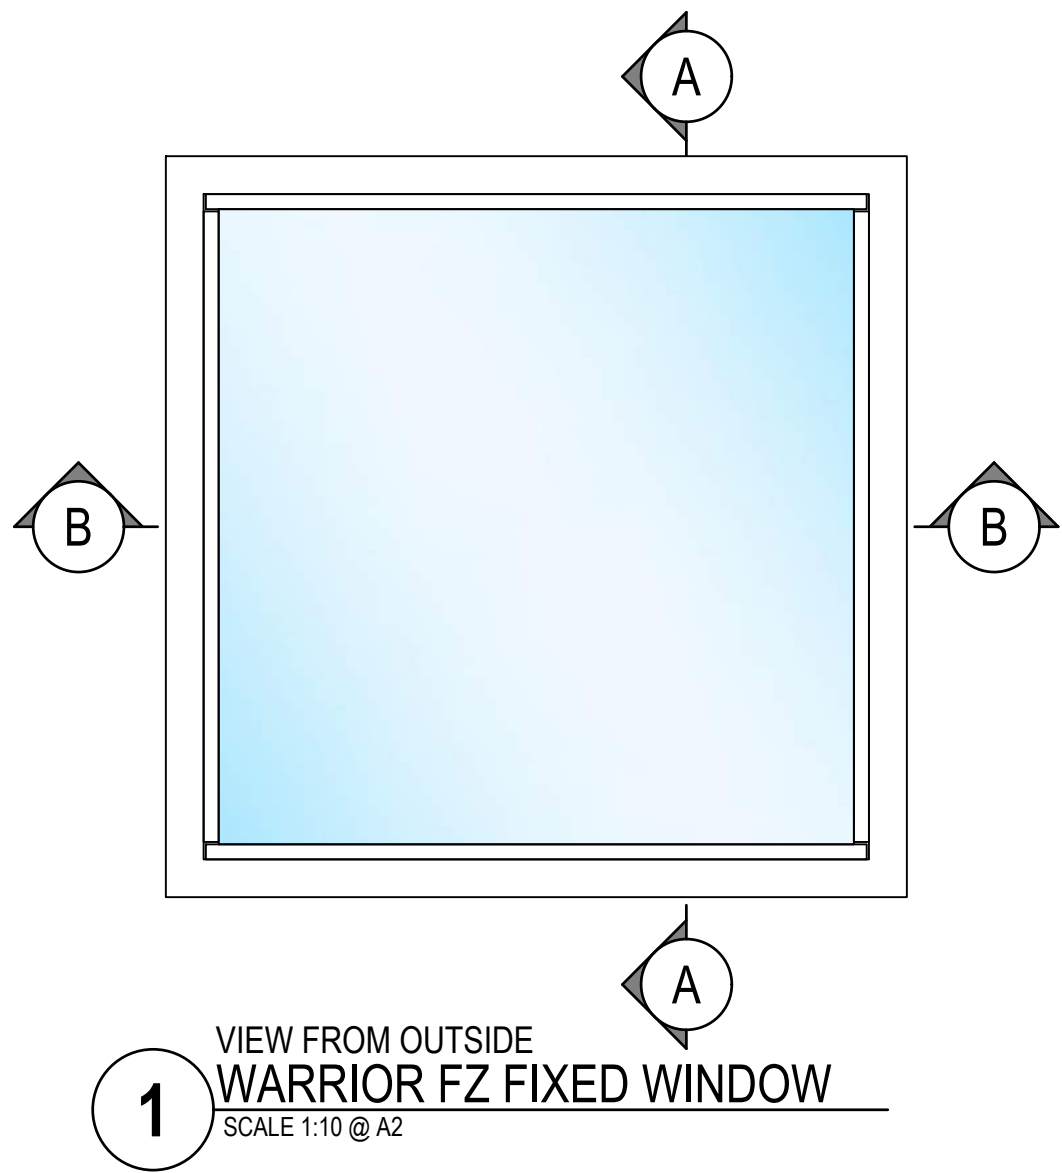


VIEW FROM OUTSIDE
WARRIOR FZ FIXED WINDOW
SCALE 1:10 @ A2

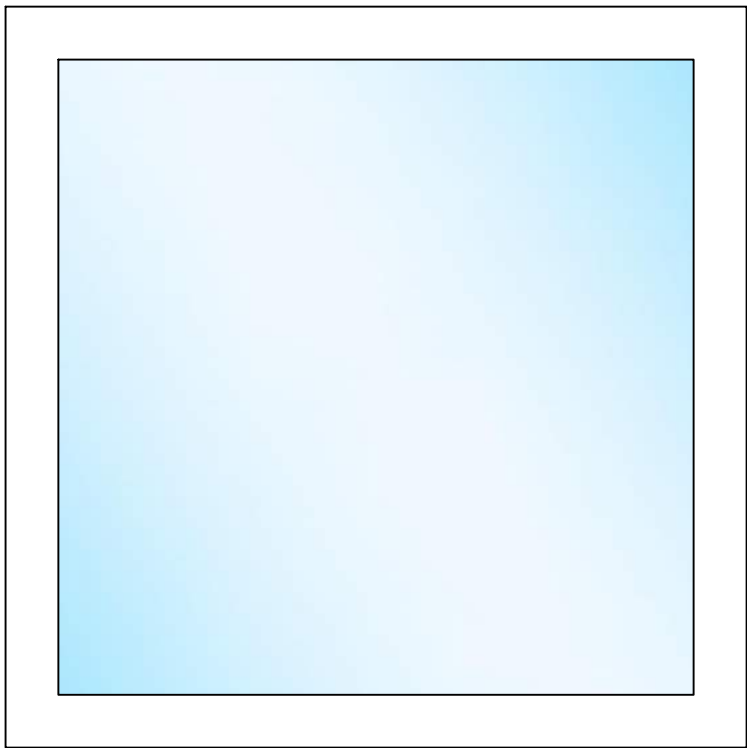

VIEW FROM INSIDE
WARRIOR FZ FIXED WINDOW
SCALE 1:10 @ A2

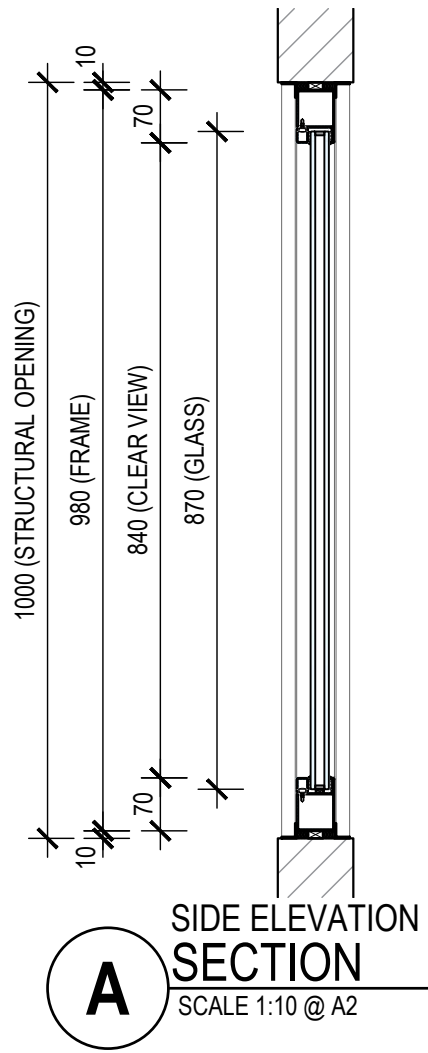

SIDE ELEVATION
SECTION
SCALE 1:10 @ A2

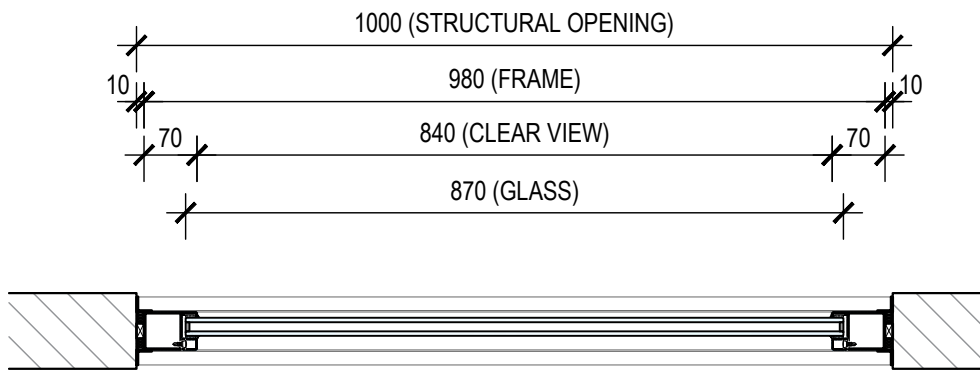

PLAN
SECTION
SCALE 1:10 @ A2

- THIS DRAWING IS COPYRIGHT AND THE PROPERTY OF THE AUTHOR, AND MUST NOT BE RETAINED, COPIED OR USED WITHOUT THE AUTHORITY OF SMOKE CONTROL SYSTEMS PTY. LTD.
- DO NOT SCALE FROM DRAWING. USE PROVIDED DIMENSIONS ONLY.
- ALL DISCREPANCIES MUST BE BROUGHT TO THE ATTENTION OF AUTHOR.
- SMOKE CONTROL SYSTEMS DO NOT TAKE RESPONSIBILITY OF MEASUREMENTS PROVIDED BY OTHERS.

REV	CHK	REASON	DATE
-	AC	FOR INFORMATION	04/03/2020

DISCLAIMER

INFORMATION GIVEN IN SMOKECONTROL.COM.AU AND PUBLICATIONS FOR DOWNLOAD ARE GIVEN TO THE BEST OF OUR KNOWLEDGE AND IN GOOD FAITH. SMOKE CONTROL IS NOT RESPONSIBLE IF RECIPIENTS OF TEST REPORTS, ASSESSMENTS OR LITERATURE MISINTERPRET THE CONTENTS AND WRONGLY USE PRODUCTS BASED ON THOSE MISINTERPRETATIONS. NO LIABILITY IS ACCEPTED FOR ERROR OMISSIONS IN THIS WEB SITE OR OUR DOCUMENTS. IN THE INTERESTS OF IMPROVEMENTS AND CONTINUED DEVELOPMENT SMOKE CONTROL RESERVES THE RIGHT TO CHANGE SPECIFICATION WITHOUT NOTICE.

INFORMATION COPY ONLY



WWW.BUSHFIRECONTROL.COM.AU
ABN 92 623 863 810
26C FERNDILL STREET, (ENTRY VIA STRAITS AVE)
SOUTH GRANVILLE, NSW 2142
EMAIL: INFO@BUSHFIRECONTROL.COM.AU
FREE CALL: 1800 218 258
FAX: (02) 9681 1600

PROJECT
SCS/BFC
WARRIOR FZ FIXED, OPERABLE (SGU /
DGU) TEMPLATE

CLIENT

TITLE
TYPICAL
WARRIOR FZ FIXED WINDOW


SUB SET (CATEGORY)
01 - VISIONEERING

DRAWING NUMBER


SCS/BFC - 0106

DRAWN BY ISHTIAQUE ALAM	ISSUE STATUS: INFORMATION ONLY
----------------------------	-----------------------------------

START DATE 04/03/2020	SCALE AS SHOWN @A2
--------------------------	-----------------------

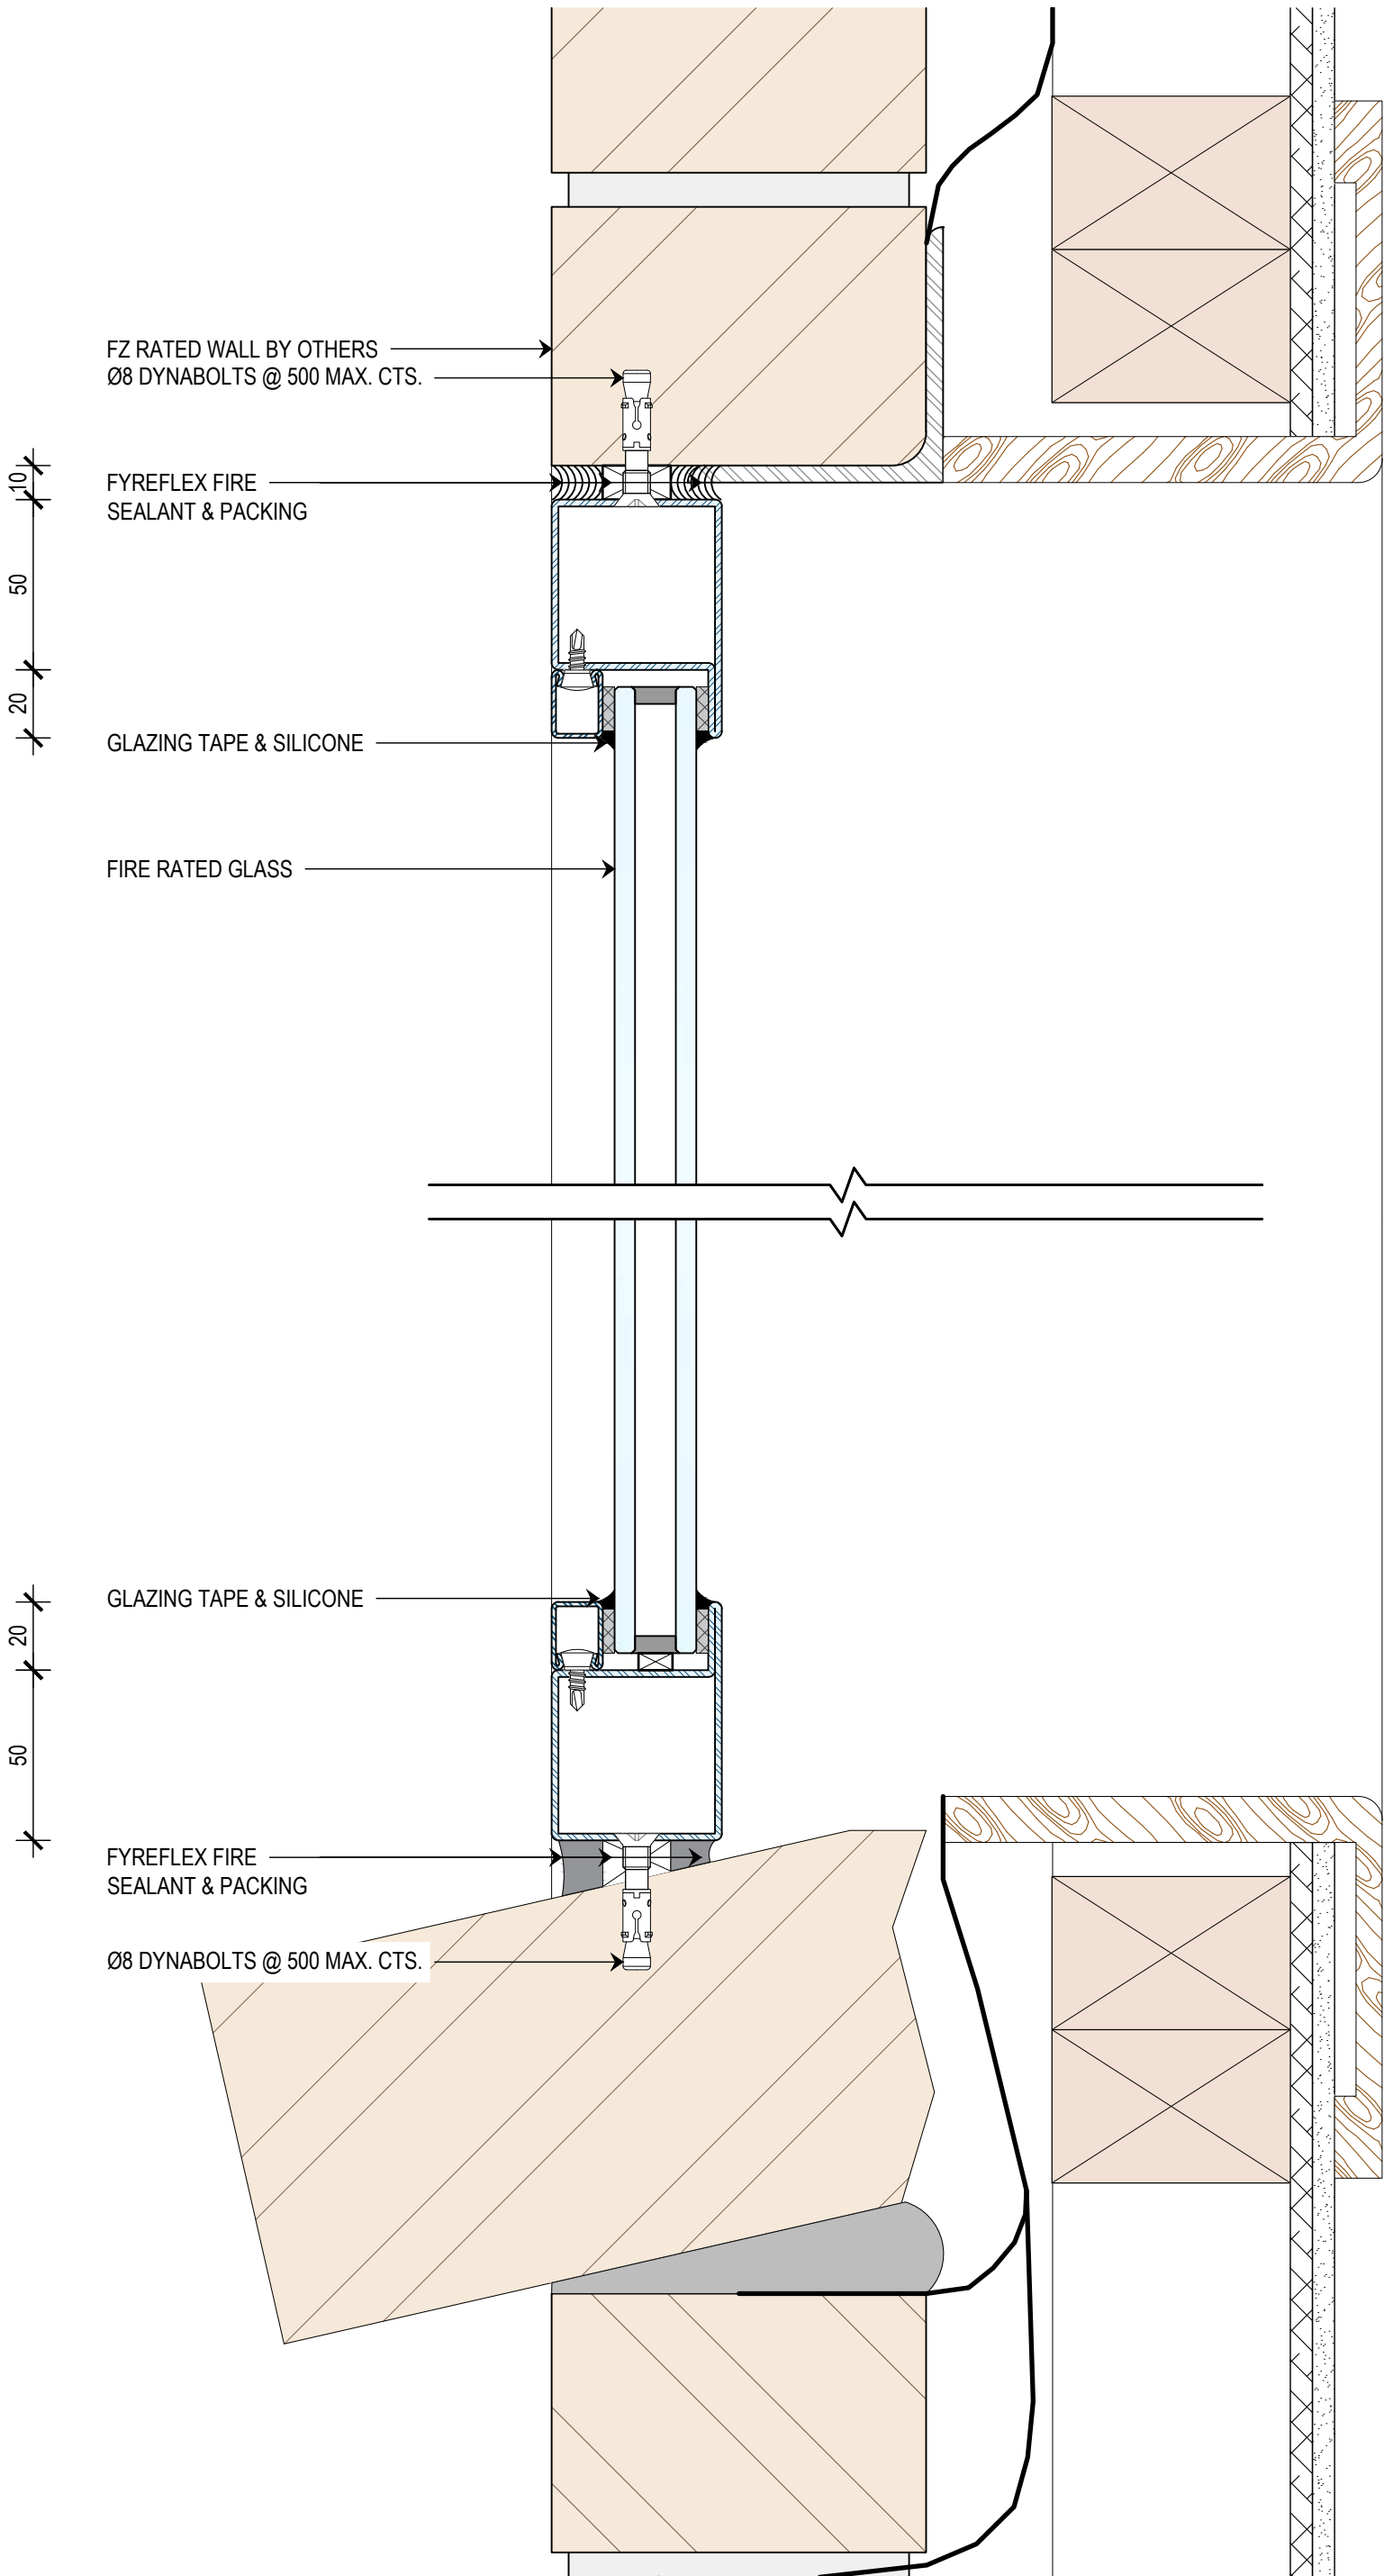

A SIDE ELEVATION
SECTION
SCALE 1:2 @ A2

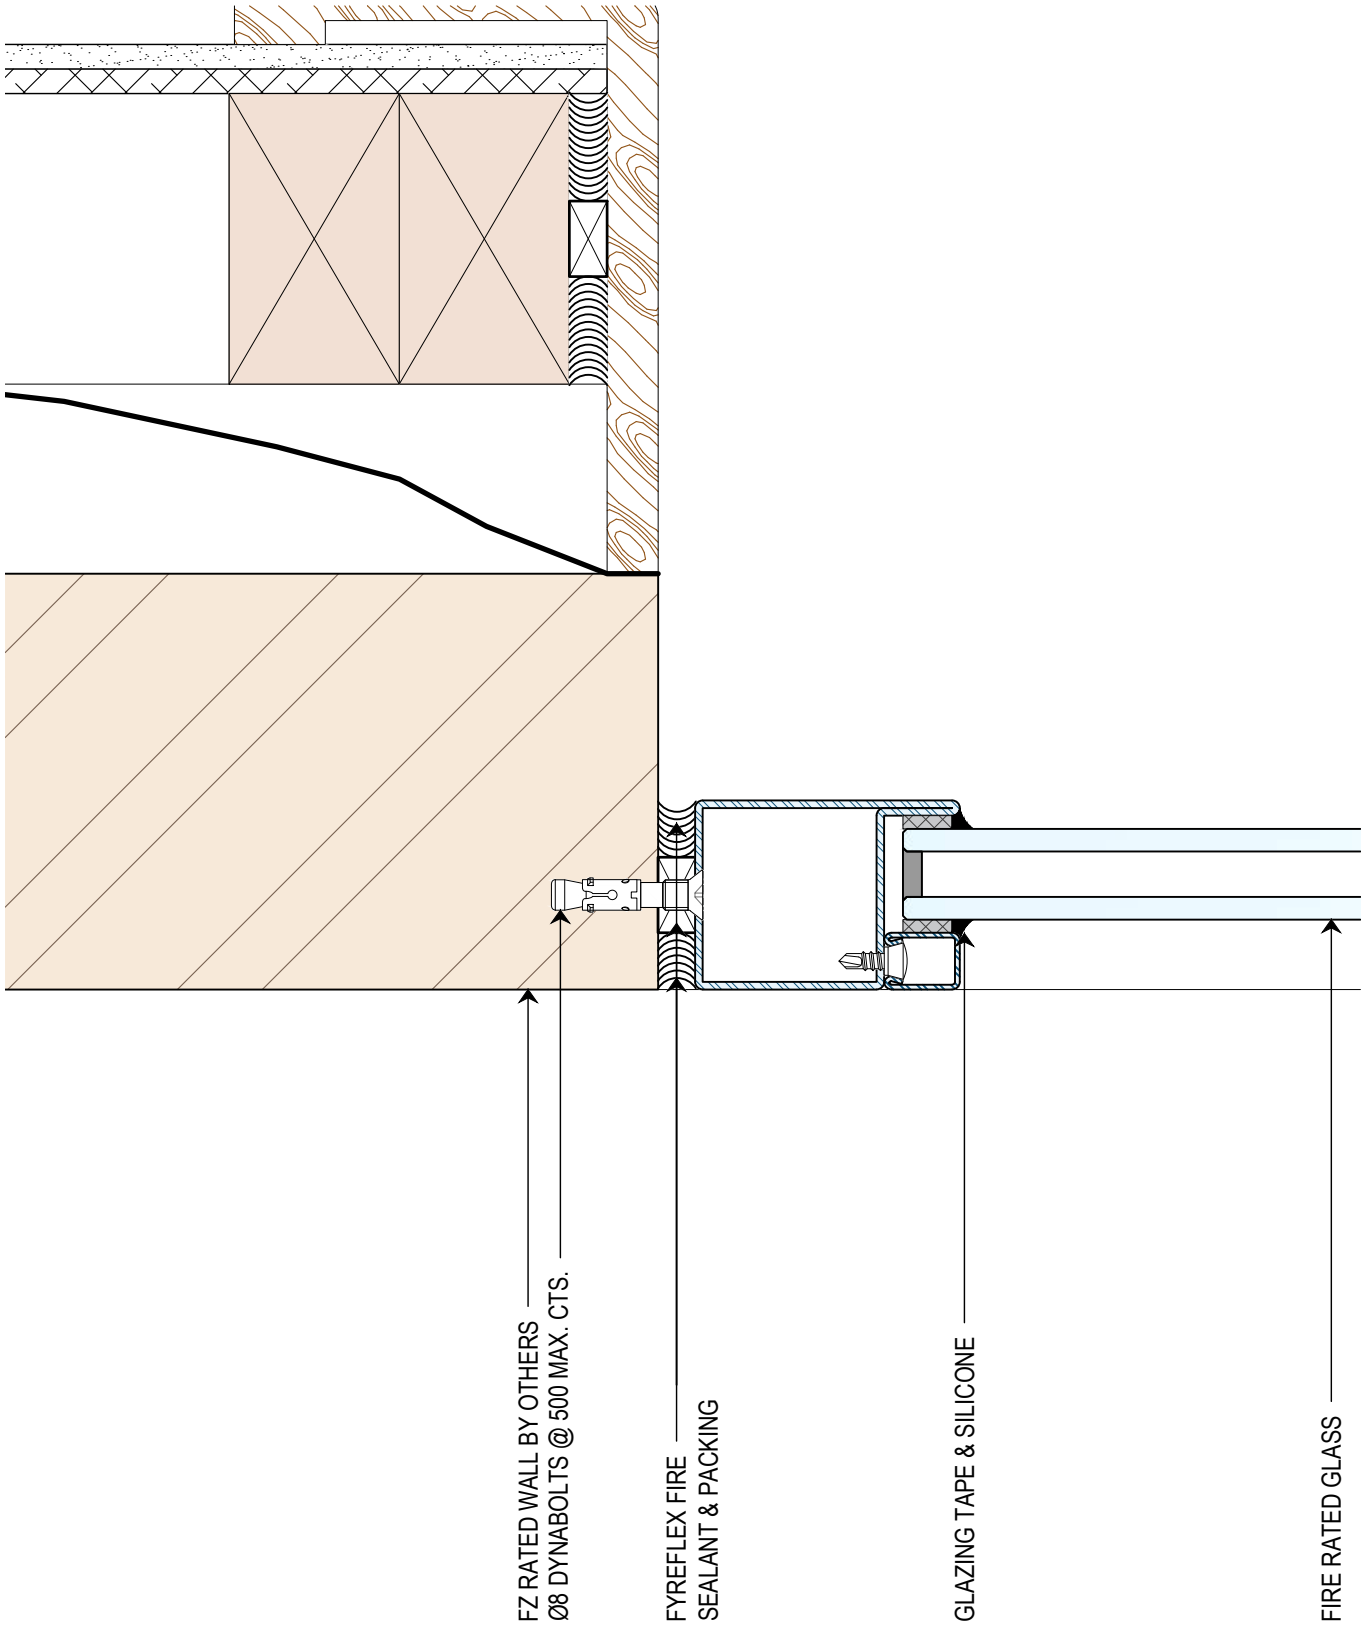

B PLAN
SECTION
SCALE 1:2 @ A2

- THIS DRAWING IS COPYRIGHT AND THE PROPERTY OF THE AUTHOR, AND MUST NOT BE RETAINED, COPIED OR USED WITHOUT THE AUTHORITY OF SMOKE CONTROL SYSTEMS PTY. LTD.
- DO NOT SCALE FROM DRAWING. USE PROVIDED DIMENSIONS ONLY.
- ALL DISCREPANCIES MUST BE BROUGHT TO THE ATTENTION OF AUTHOR.
- SMOKE CONTROL SYSTEMS DO NOT TAKE RESPONSIBILITY OF MEASUREMENTS PROVIDED BY OTHERS.

CHK	REASON	DATE
-	AC FOR INFORMATION	04/03/2020

DISCLAIMER

INFORMATION GIVEN IN SMOKECONTROL.COM.AU AND PUBLICATIONS FOR DOWNLOAD ARE GIVEN TO THE BEST OF OUR KNOWLEDGE AND IN GOOD FAITH. SMOKE CONTROL IS NOT RESPONSIBLE IF RECIPIENTS OF TEST REPORTS, ASSESSMENTS OR LITERATURE MISINTERPRET THE CONTENTS AND WRONGLY USE PRODUCTS BASED ON THOSE MISINTERPRETATIONS. NO LIABILITY IS ACCEPTED FOR ERROR OMISSIONS IN THIS WEB SITE OR OUR DOCUMENTS. IN THE INTERESTS OF IMPROVEMENTS AND CONTINUED DEVELOPMENT SMOKE CONTROL RESERVES THE RIGHT TO CHANGE SPECIFICATION WITHOUT NOTICE.

INFORMATION COPY ONLY



WWW.BUSHFIRECONTROL.COM.AU
ABN 92 623 863 810
26C FERNDILL STREET, (ENTRY VIA STRAITS AVE)
SOUTH GRANVILLE, NSW 2142
EMAIL: INFO@BUSHFIRECONTROL.COM.AU
FREE CALL: 1800 218 258
FAX: (02) 9681 1600

PROJECT
SCS/BFC
WARRIOR FZ FIXED, OPERABLE (SGU /
DGU) TEMPLATE

CLIENT


TITLE
BRICK VENEER DETAILS

SUB SET (CATEGORY)
02 - DETAILS


DRAWING NUMBER
SCS/BFC - 0107

DRAWN BY ISHTIAQUE ALAM	ISSUE STATUS: INFORMATION ONLY
----------------------------	-----------------------------------

START DATE 04/03/2020	SCALE AS SHOWN @A2
--------------------------	-----------------------

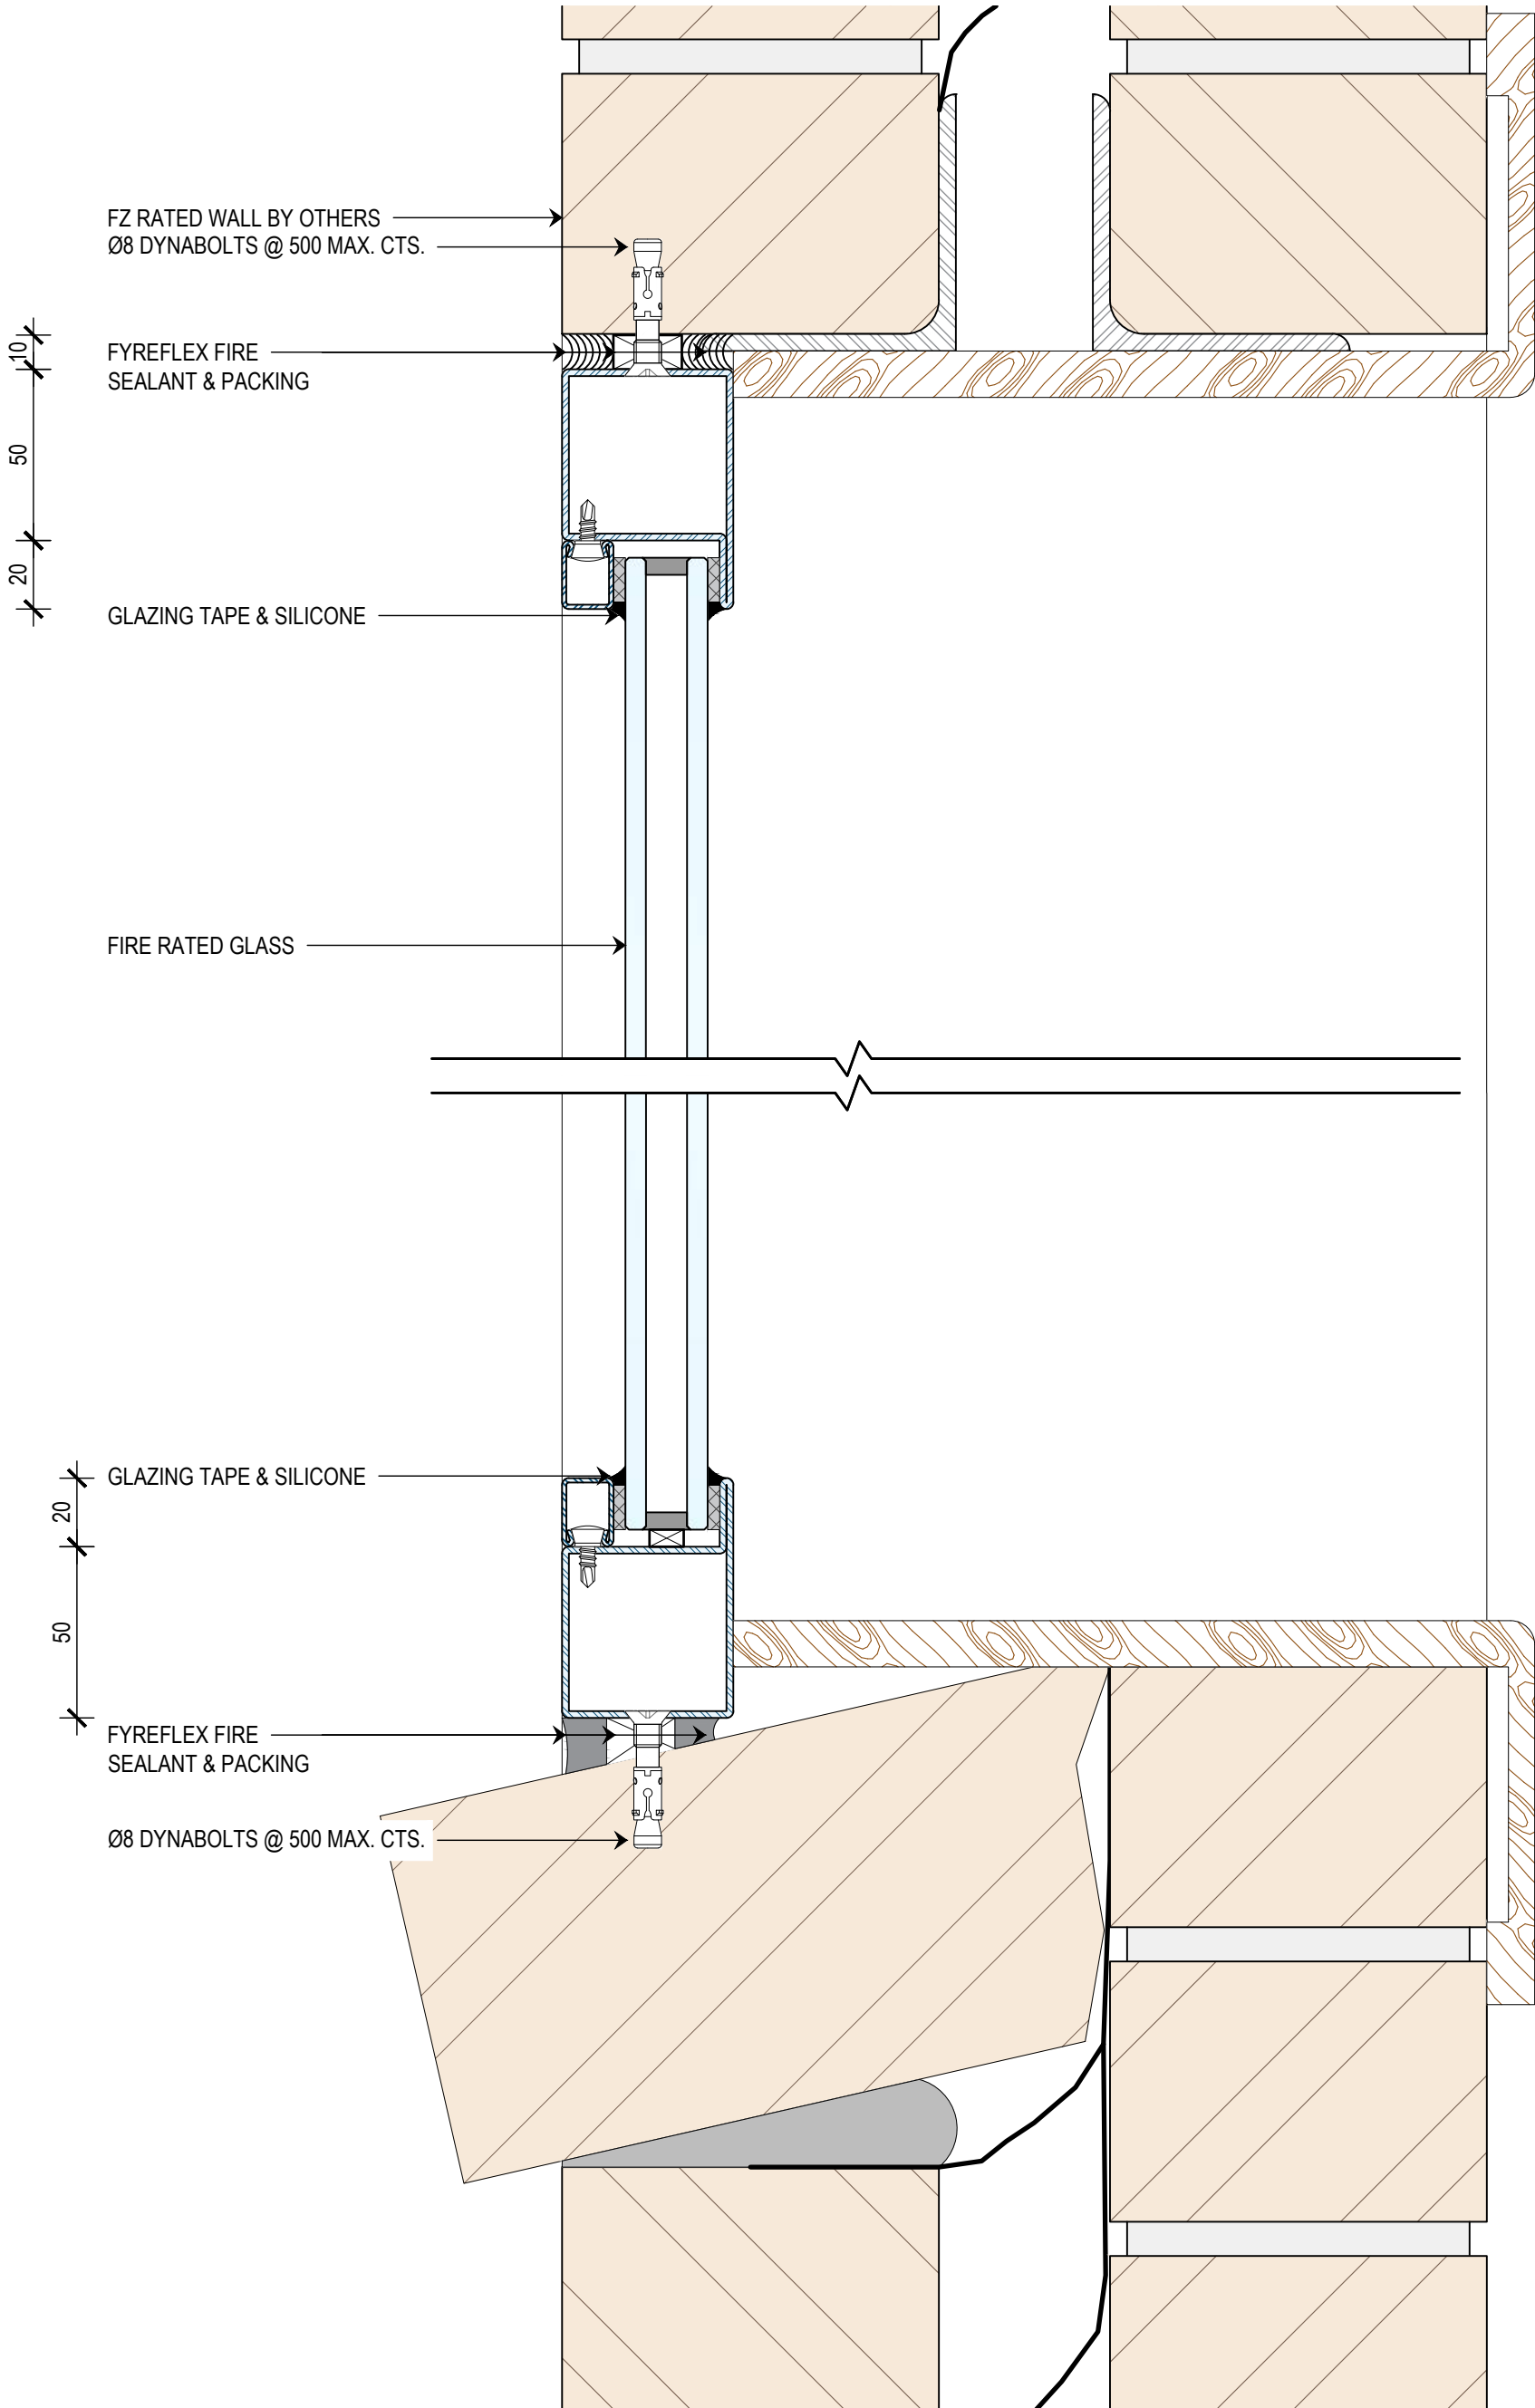

A SIDE ELEVATION
SECTION
SCALE 1:2 @ A2

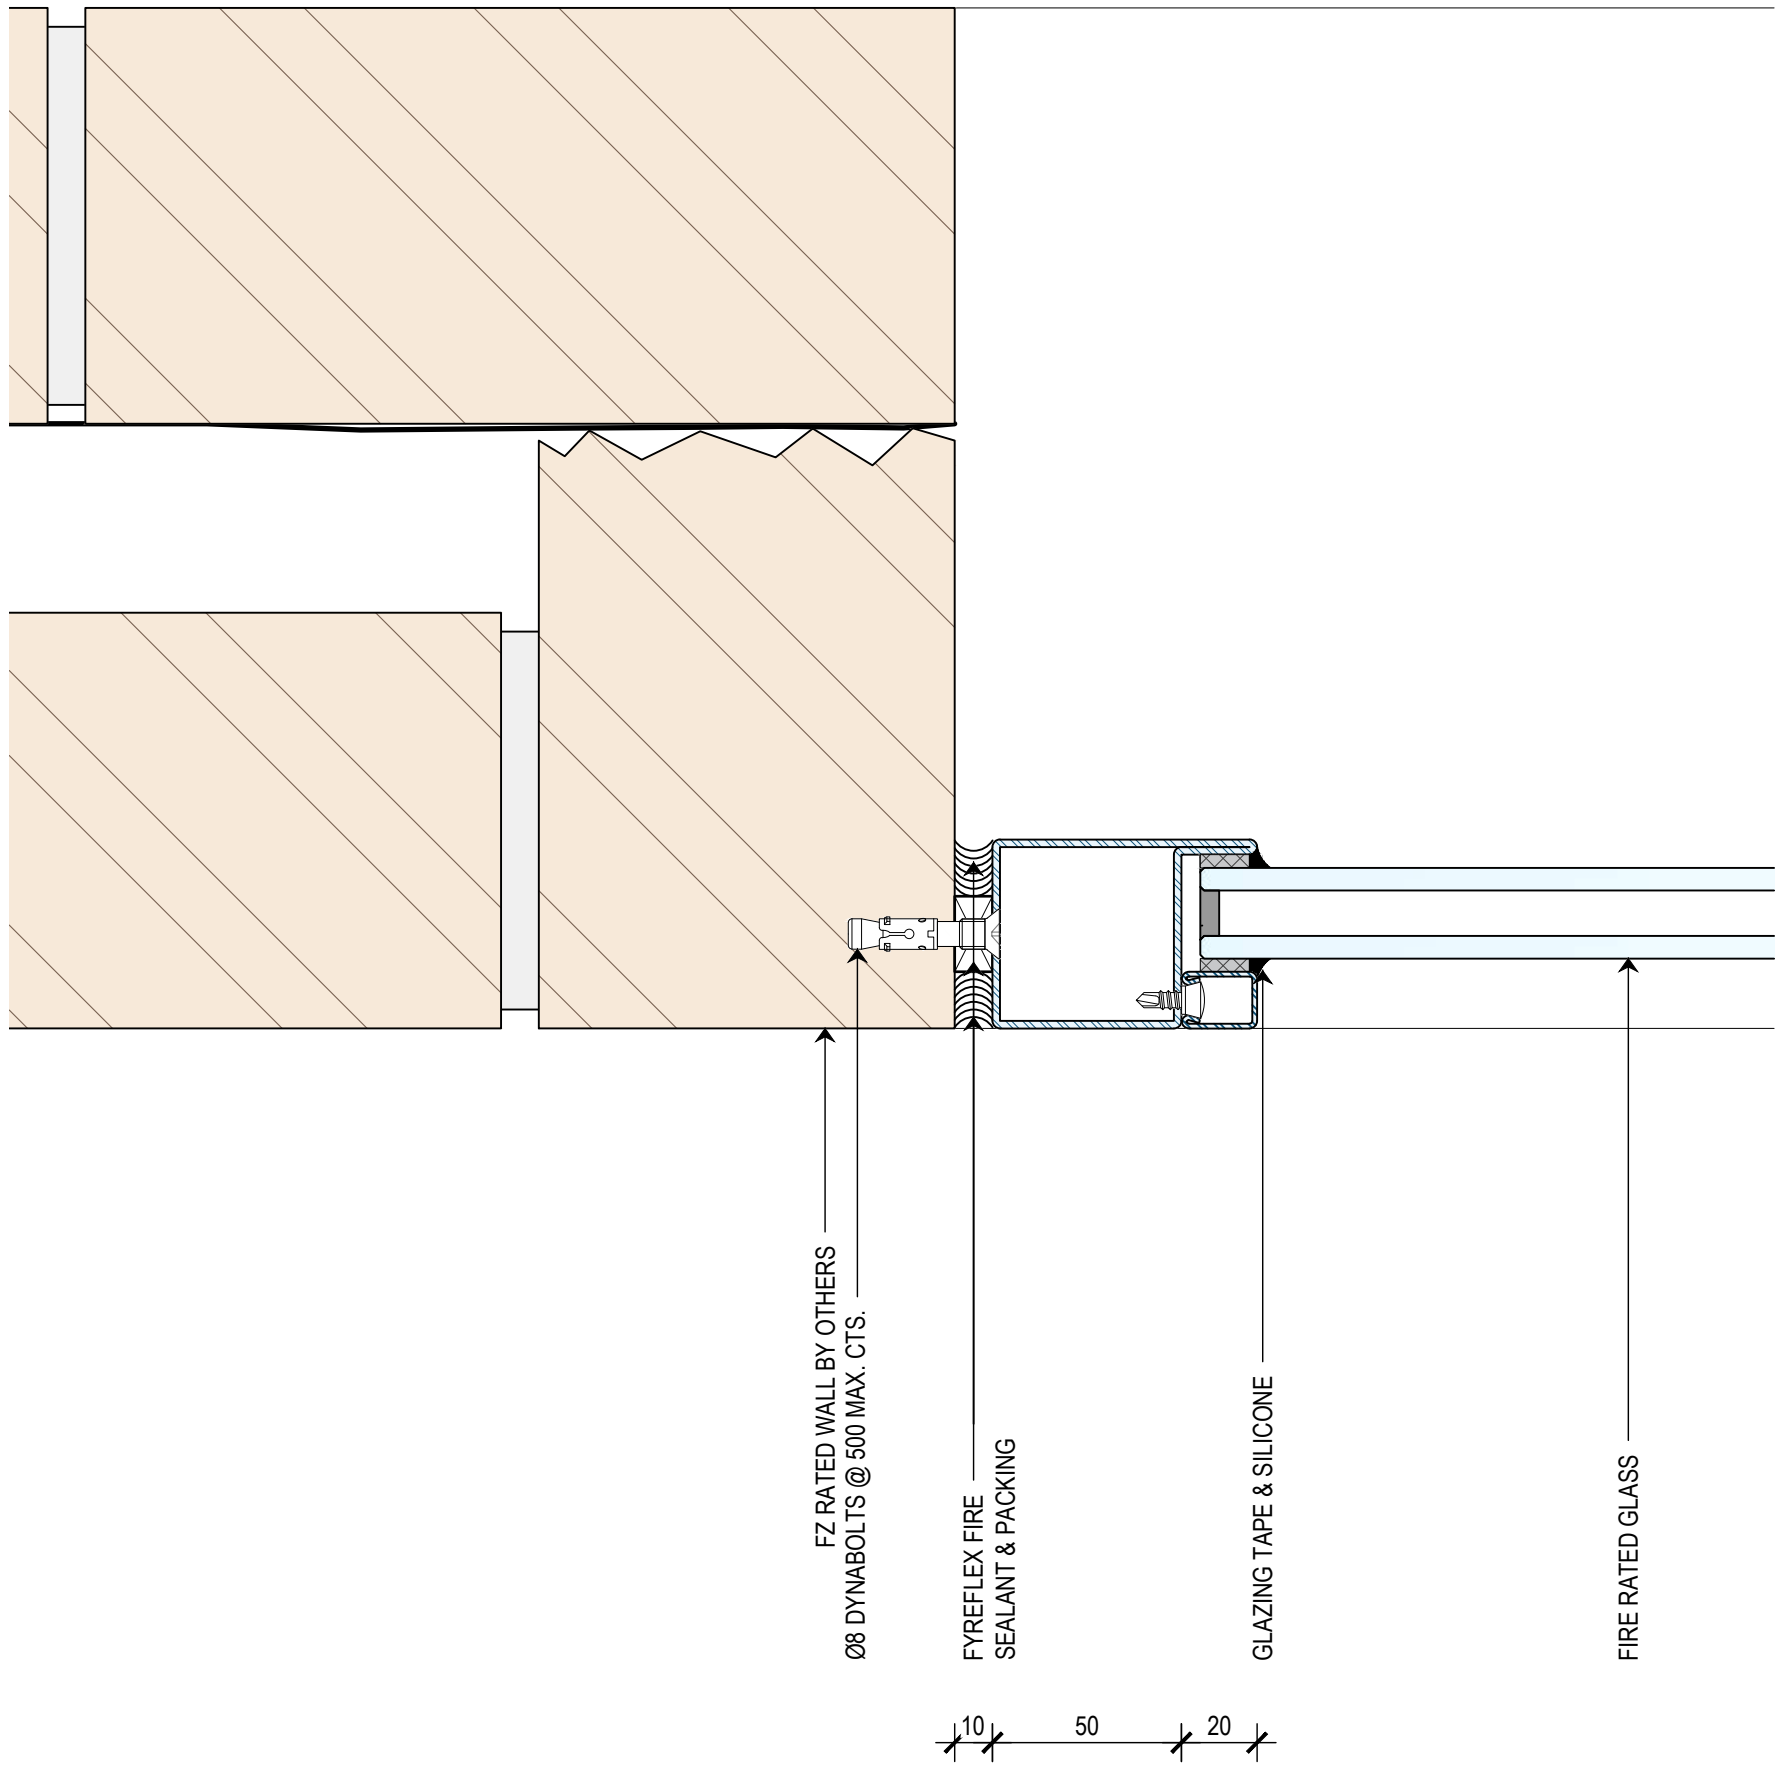

B PLAN
SECTION
SCALE 1:2 @ A2

- THIS DRAWING IS COPYRIGHT AND THE PROPERTY OF THE AUTHOR, AND MUST NOT BE RETAINED, COPIED OR USED WITHOUT THE AUTHORITY OF SMOKE CONTROL SYSTEMS PTY. LTD.
- DO NOT SCALE FROM DRAWING. USE PROVIDED DIMENSIONS ONLY.
- ALL DISCREPANCIES MUST BE BROUGHT TO THE ATTENTION OF AUTHOR.
- SMOKE CONTROL SYSTEMS DO NOT TAKE RESPONSIBILITY OF MEASUREMENTS PROVIDED BY OTHERS.

CHK	REASON	DATE
AC	FOR INFORMATION	04/03/2020

DISCLAIMER

INFORMATION GIVEN IN SMOKECONTROL.COM.AU AND PUBLICATIONS FOR DOWNLOAD ARE GIVEN TO THE BEST OF OUR KNOWLEDGE AND IN GOOD FAITH. SMOKE CONTROL IS NOT RESPONSIBLE IF RECIPIENTS OF TEST REPORTS, ASSESSMENTS OR LITERATURE MISINTERPRET THE CONTENTS AND WRONGLY USE PRODUCTS BASED ON THOSE MISINTERPRETATIONS. NO LIABILITY IS ACCEPTED FOR ERROR OMISSIONS IN THIS WEB SITE OR OUR DOCUMENTS. IN THE INTERESTS OF IMPROVEMENTS AND CONTINUED DEVELOPMENT SMOKE CONTROL RESERVES THE RIGHT TO CHANGE SPECIFICATION WITHOUT NOTICE.

INFORMATION COPY ONLY



WWW.BUSHFIRECONTROL.COM.AU
ABN 92 623 863 810
26C FERNDILL STREET, (ENTRY VIA STRAITS AVE)
SOUTH GRANVILLE, NSW 2142
EMAIL: INFO@BUSHFIRECONTROL.COM.AU
FREE CALL: 1800 218 258
FAX: (02) 9681 1600

PROJECT
SCS/BFC
WARRIOR FZ FIXED, OPERABLE (SGU /
DGU) TEMPLATE

CLIENT

TITLE
CAVITY BRICK DETAILS

SUB SET (CATEGORY)
02 - DETAILS


DRAWING NUMBER
SCS/BFC - 0108

DRAWN BY
ISHTIAQUE ALAM


ISSUE STATUS:
INFORMATION ONLY

START DATE
04/03/2020

SCALE
AS SHOWN @A2

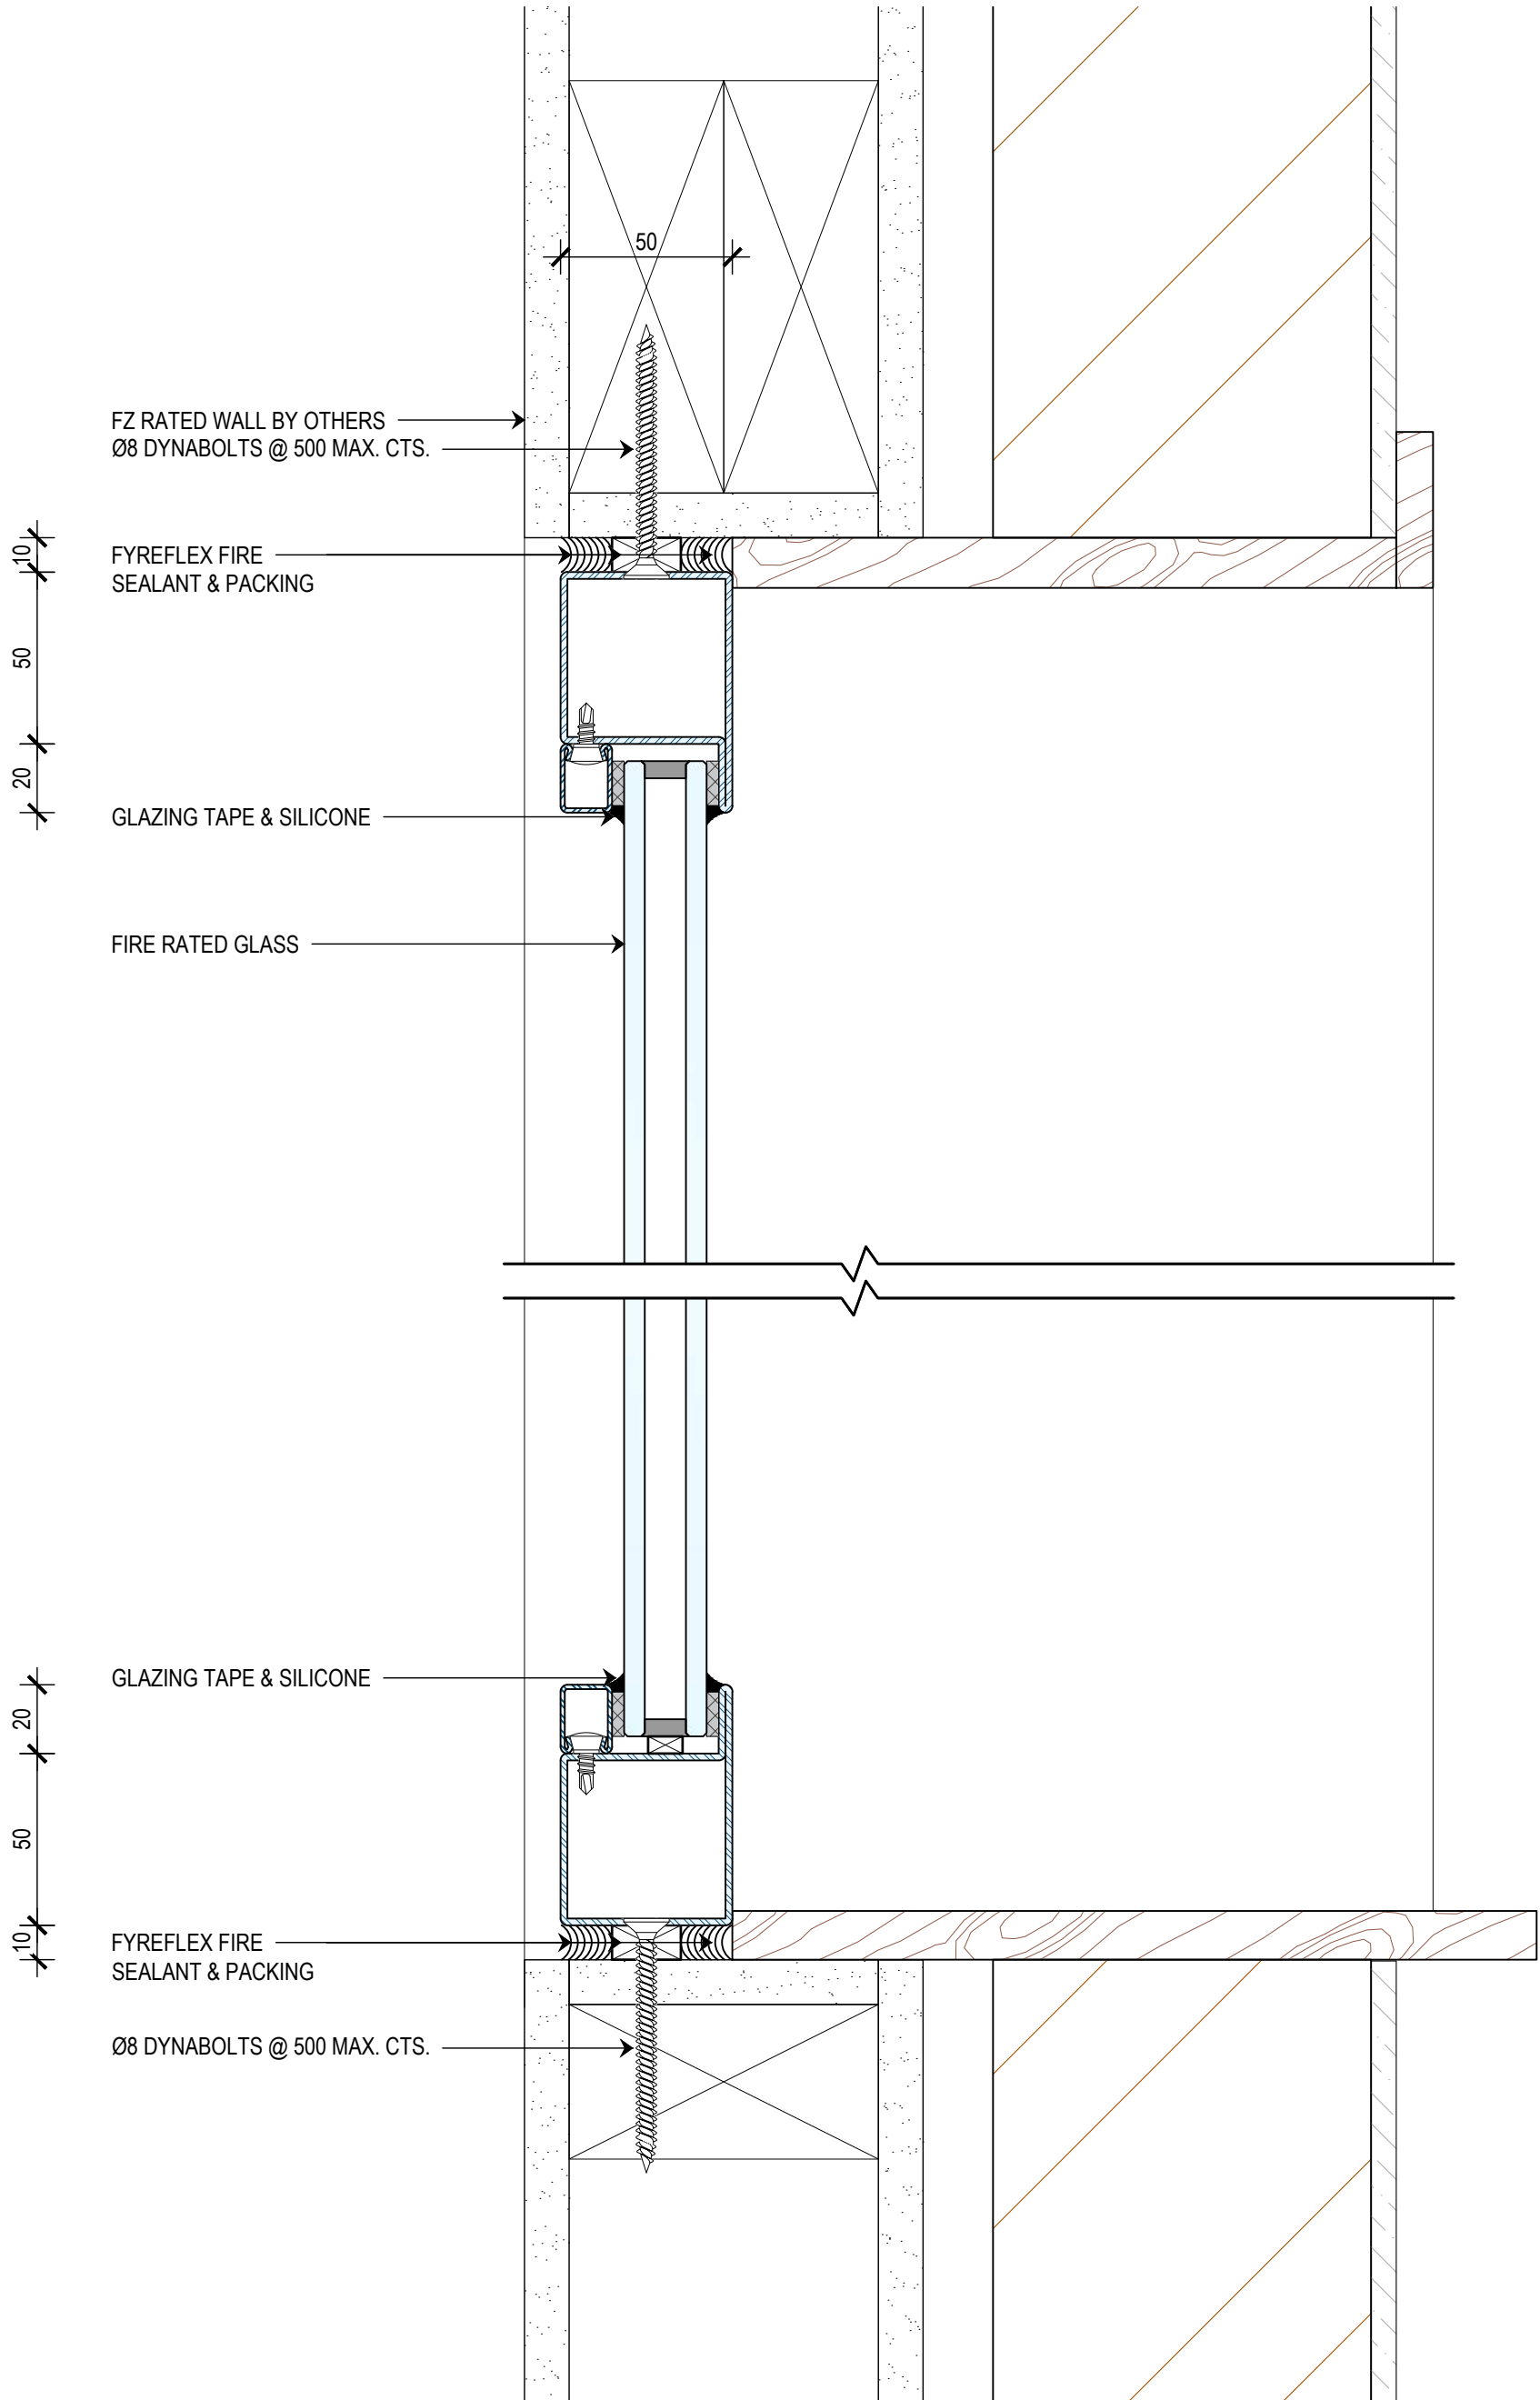

A SIDE ELEVATION
SECTION
SCALE 1:2 @ A2

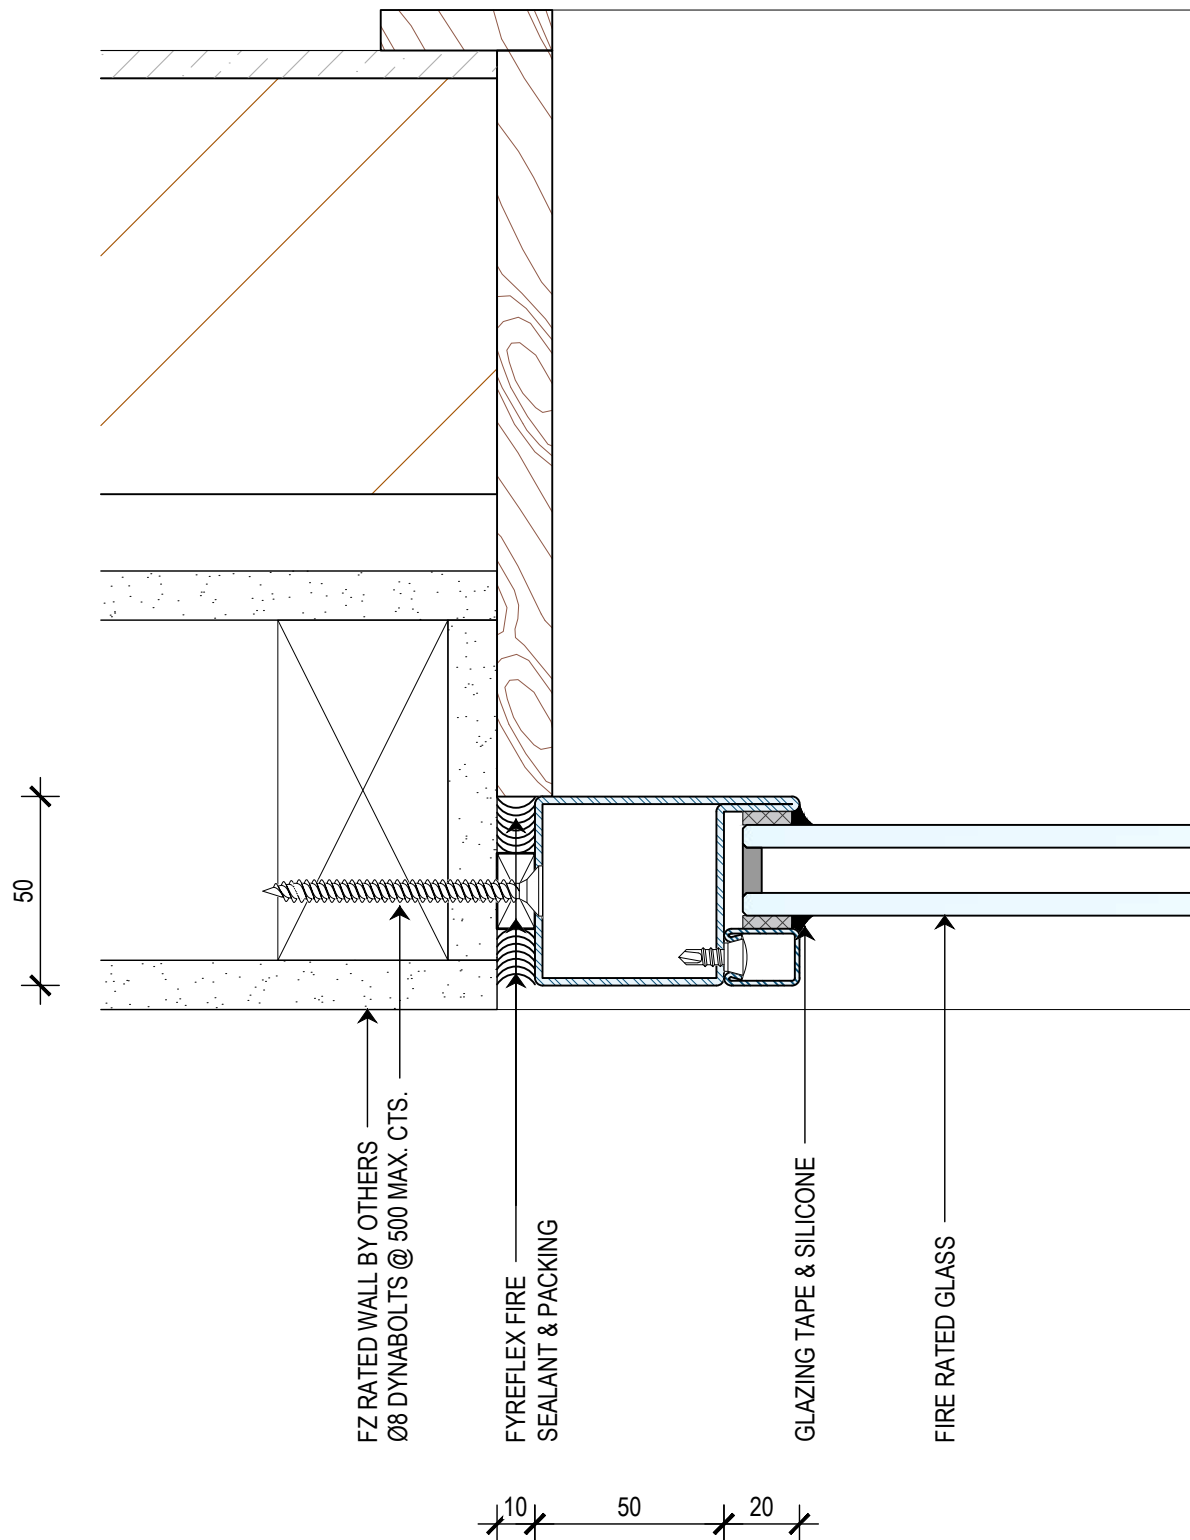

B PLAN
SECTION
SCALE 1:2 @ A2

• THIS DRAWING IS COPYRIGHT AND THE PROPERTY OF THE AUTHOR, AND MUST NOT BE RETAINED, COPIED OR USED WITHOUT THE AUTHORITY OF SMOKE CONTROL SYSTEMS PTY. LTD.
• DO NOT SCALE FROM DRAWING. USE PROVIDED DIMENSIONS ONLY.
• ALL DISCREPANCIES MUST BE BROUGHT TO THE ATTENTION OF AUTHOR.
• SMOKE CONTROL SYSTEMS DO NOT TAKE RESPONSIBILITY OF MEASUREMENTS PROVIDED BY OTHERS.

REV	CHK	REASON	DATE
-	AC	FOR INFORMATION	04/03/2020

DISCLAIMER

INFORMATION GIVEN IN SMOKECONTROL.COM.AU AND PUBLICATIONS FOR DOWNLOAD ARE GIVEN TO THE BEST OF OUR KNOWLEDGE AND IN GOOD FAITH. SMOKE CONTROL IS NOT RESPONSIBLE IF RECIPIENTS OF TEST REPORTS, ASSESSMENTS OR LITERATURE MISINTERPRET THE CONTENTS AND WRONGLY USE PRODUCTS BASED ON THOSE MISINTERPRETATIONS. NO LIABILITY IS ACCEPTED FOR ERROR OMISSIONS IN THIS WEB SITE OR OUR DOCUMENTS. IN THE INTERESTS OF IMPROVEMENTS AND CONTINUED DEVELOPMENT SMOKE CONTROL RESERVES THE RIGHT TO CHANGE SPECIFICATION WITHOUT NOTICE.

INFORMATION COPY ONLY



WWW.BUSHFIRECONTROL.COM.AU
ABN 92 623 863 810
26C FERNDILL STREET, (ENTRY VIA STRAITS AVE)
SOUTH GRANVILLE, NSW 2142
EMAIL: INFO@BUSHFIRECONTROL.COM.AU
FREE CALL: 1800 218 258
FAX: (02) 9681 1600

PROJECT
SCS/BFC
WARRIOR FZ FIXED, OPERABLE (SGU /
DGU) TEMPLATE

CLIENT


TITLE
REVERSE BRICK VENEER DETAIL

SUB SET (CATEGORY)
90 - SKETCHES

DRAWING NUMBER
SCS/BFC - 0109

DRAWN BY ISHTIAQUE ALAM	ISSUE STATUS: INFORMATION ONLY
----------------------------	-----------------------------------

START DATE 04/03/2020	SCALE AS SHOWN @A2
--------------------------	-----------------------

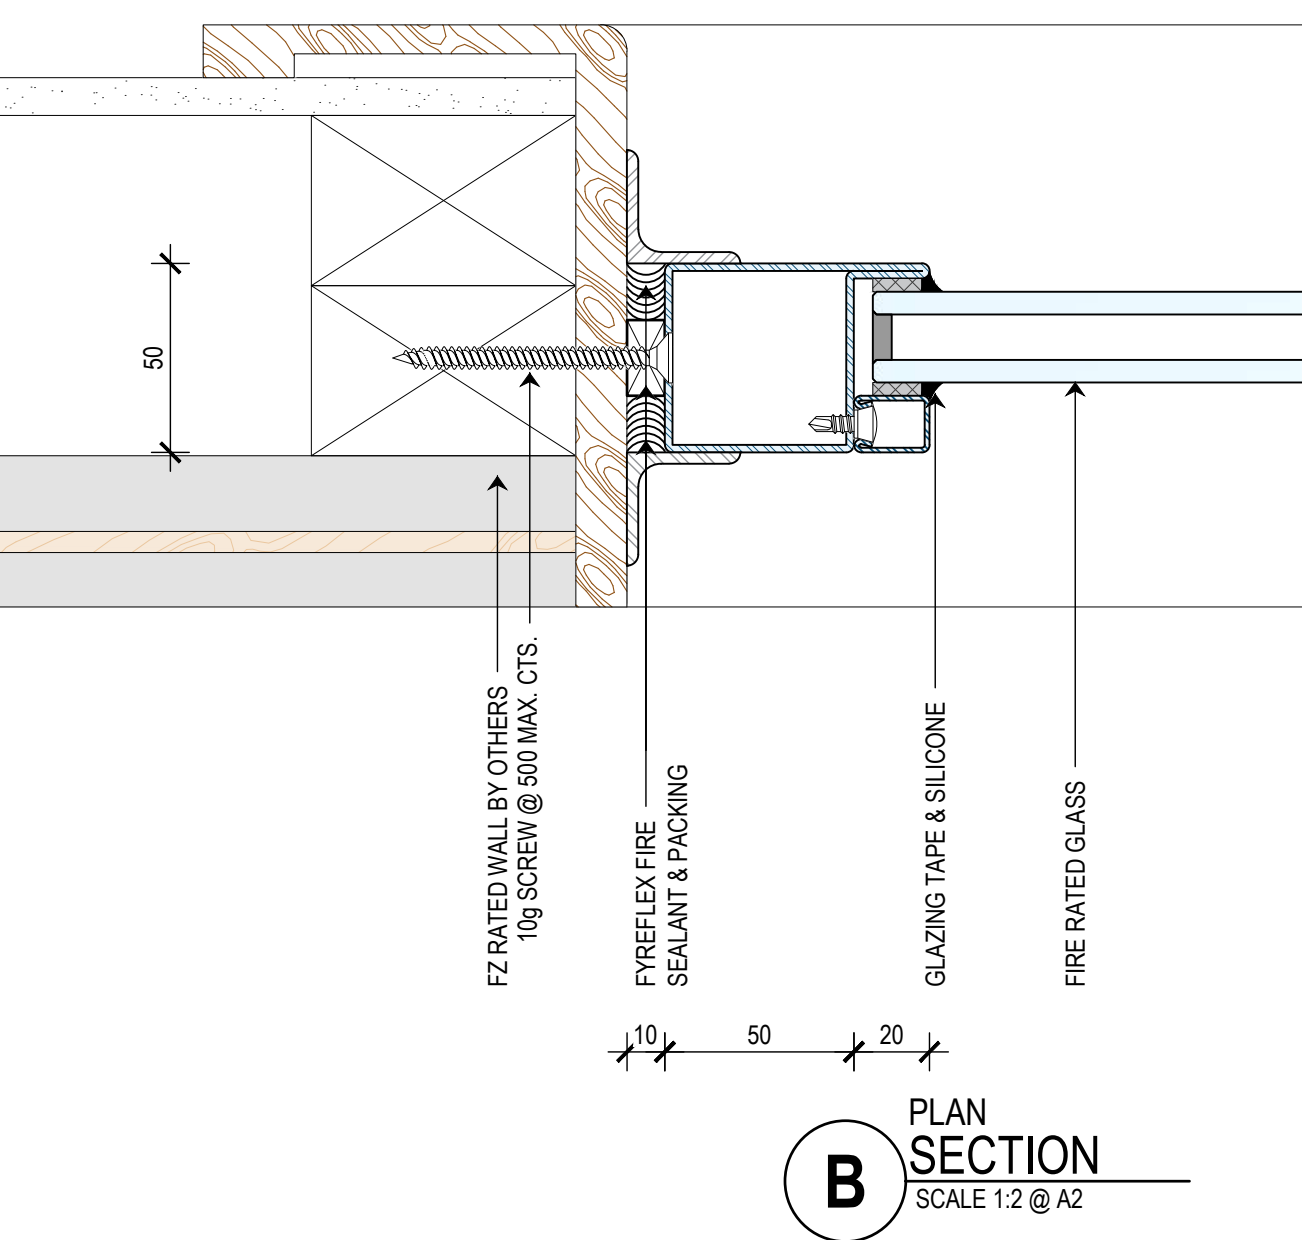

THIS DRAWING IS COPYRIGHT AND THE PROPERTY OF THE AUTHOR, AND MUST NOT BE RETAINED, COPIED OR USED WITHOUT THE AUTHORITY OF SMOKE CONTROL SYSTEMS PTY. LTD. - DO NOT SCALE FROM DRAWING. USE PROVIDED DIMENSIONS ONLY. - ALL DISCREPANCIES MUST BE BROUGHT TO THE ATTENTION OF AUTHOR. - SMOKE CONTROL SYSTEMS DO NOT TAKE RESPONSIBILITY OF MEASUREMENTS PROVIDED BY OTHERS.			
Q&A	CHK	REASON	DATE
-	AC	FOR INFORMATION	04/03/2020
DISCLAIMER INFORMATION GIVEN IN SMOKECONTROL.COM.AU AND PUBLICATIONS FOR DOWNLOAD ARE GIVEN TO THE BEST OF OUR KNOWLEDGE AND IN GOOD FAITH. SMOKE CONTROL IS NOT RESPONSIBLE IF RECIPIENTS OF TEST REPORTS, ASSESSMENTS OR LITERATURE MISINTERPRET THE CONTENTS AND WRONGLY USE PRODUCTS BASED ON THOSE MISINTERPRETATIONS. NO LIABILITY IS ACCEPTED FOR ERROR OMISSIONS IN THIS WEB SITE OR OUR DOCUMENTS. IN THE INTERESTS OF IMPROVEMENTS AND CONTINUED DEVELOPMENT SMOKE CONTROL RESERVES THE RIGHT TO CHANGE SPECIFICATION WITHOUT NOTICE.			
INFORMATION COPY ONLY			
 BUSHFIRE CONTROL  WARRIOR WWW.BUSHFIRECONTROL.COM.AU ABN 92 623 863 810 26C FERNDILL STREET, (ENTRY VIA STRAITS AVE) SOUTH GRANVILLE, NSW 2142 EMAIL: INFO@BUSHFIRECONTROL.COM.AU FREE CALL: 1800 218 258 FAX: (02) 9681 1600			
PROJECT SCS/BFC WARRIOR FZ FIXED, OPERABLE (SGU / DGU) TEMPLATE CLIENT			
TITLE FZ CLADDING DETAIL			
SUB SET (CATEGORY) 02 - DETAILS DRAWING NUMBER SCS/BFC - 0110			
DRAWN BY ISHTIAQUE ALAM		ISSUE STATUS: INFORMATION ONLY	
START DATE 04/03/2020		SCALE AS SHOWN @A2	